


KT-20C Trailer


1. Top View Plan Check # _____

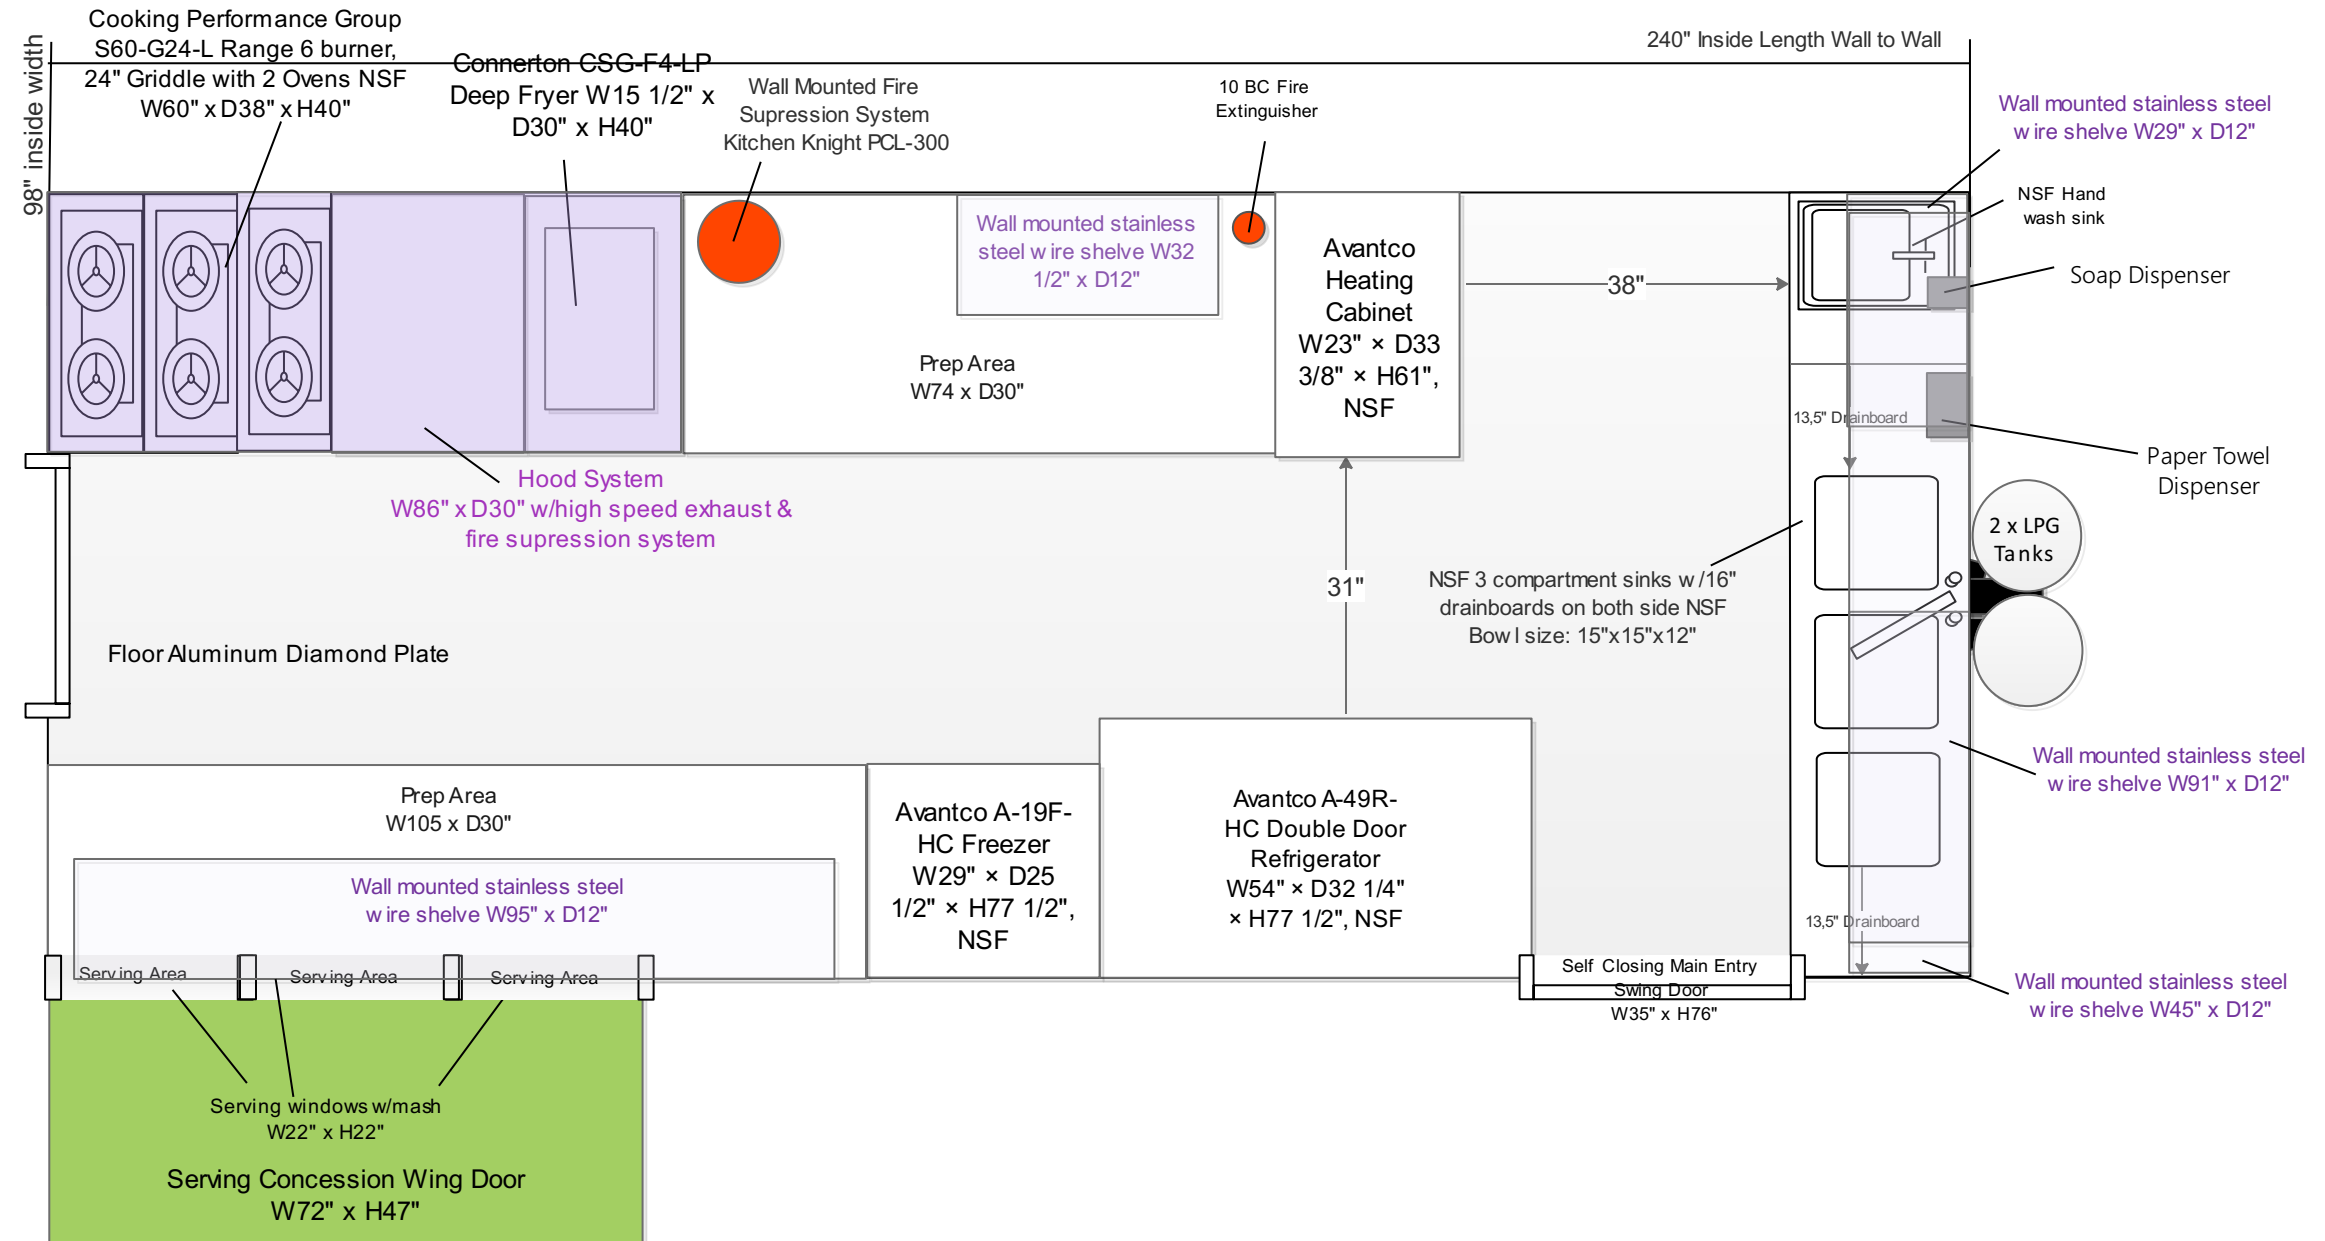

Description:


- All submitted plans are scaled of 1/2"=1'
- 1/8" Aluminum diamond plate will be used for the floor.
- Smooth aluminum or stainless steel sheet metal will be used for wall and ceiling
- 4" high 3/8" radius aluminum molding extended to the wall will be used
- NSF approved food graded silicon will be used to fill connections of cabinets, walls etc.
- Aluminum diamond plate floor will be welded to fill gaps and connections to make it water resist
- Specification sheet has been attached for all equipment used
- All stainless steel cabinets installed with security latch to ensure doors reliability while moving
- Shurflo water pump will be used model#: 2088-422-144, water delivery range 1.5-2.8 GPM.
- Water inlet is 1" above overflow
- 86" Type I hood has been provided
- Utensil drawer is smooth and has rounded corners and can be easily pull out for cleaning
- sanitizing buckets are mounted to the cabinet shelve and they have covers to prevent spillage while vehicle is in motion
- Wash down hose is located under the 3 compartment sink in custom built stainless cabinet. It is not located above any food equipment. The length of the hose is as long as the truck
- Preparation area is stainless steel smooth and cleanable
- All appliances are NSF approved (please see NSF letters attached)
- Trailer inside height is 102"
- Shatterproof LED light will be used
- All equipment mounted securely to the framing structure and/or counter top.
- all gas-fired appliances properly insulated in a manner that will prevent excessive heat buildup and/or injury
- All units will be build to the Los Angeles County Health Code requirement
- All equipment are sealed to floor or have minimum 6" cleaning space under.

2. Passenger Side Interior View Plan Check # _____

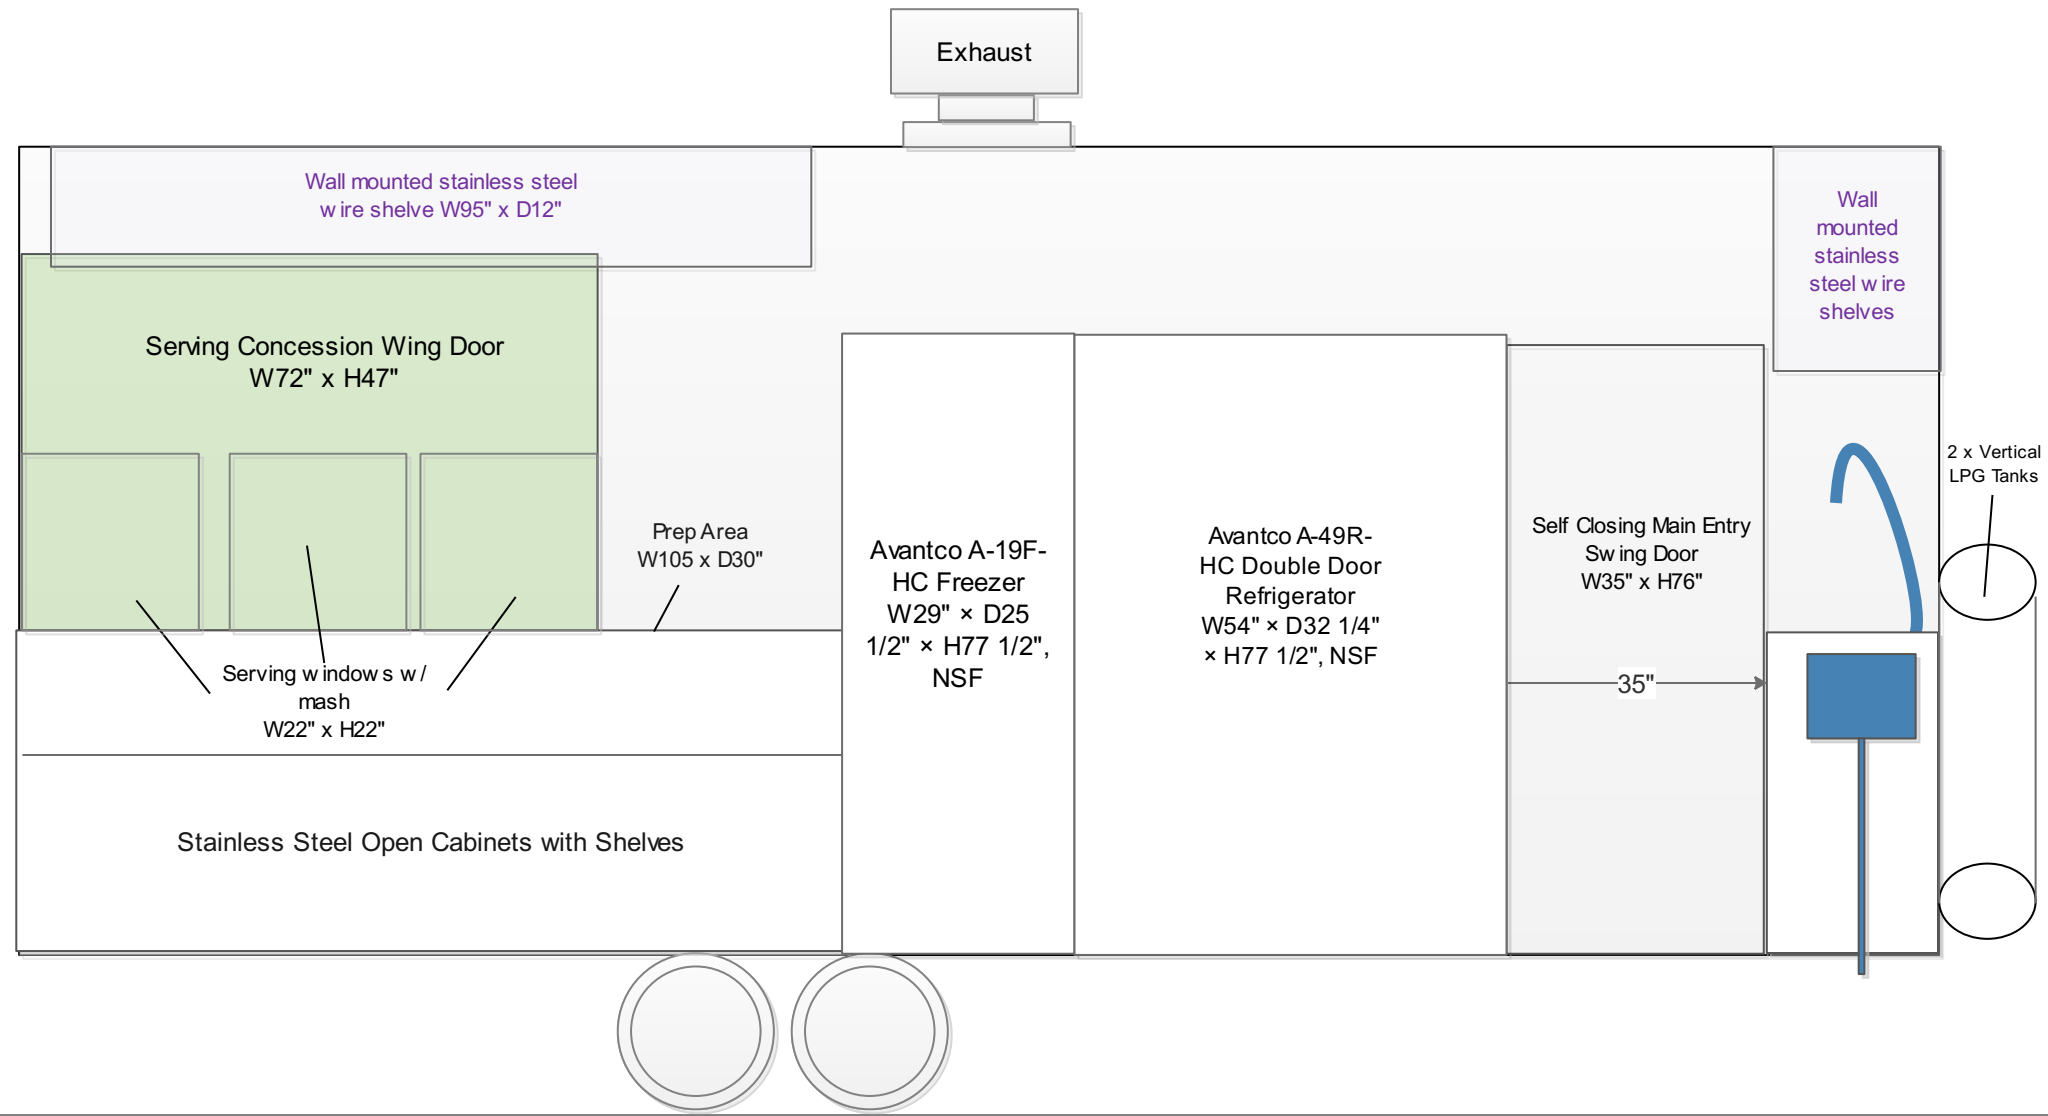


KT-20C Trailer

3. Passenger Side Exterior View Plan Check # _____

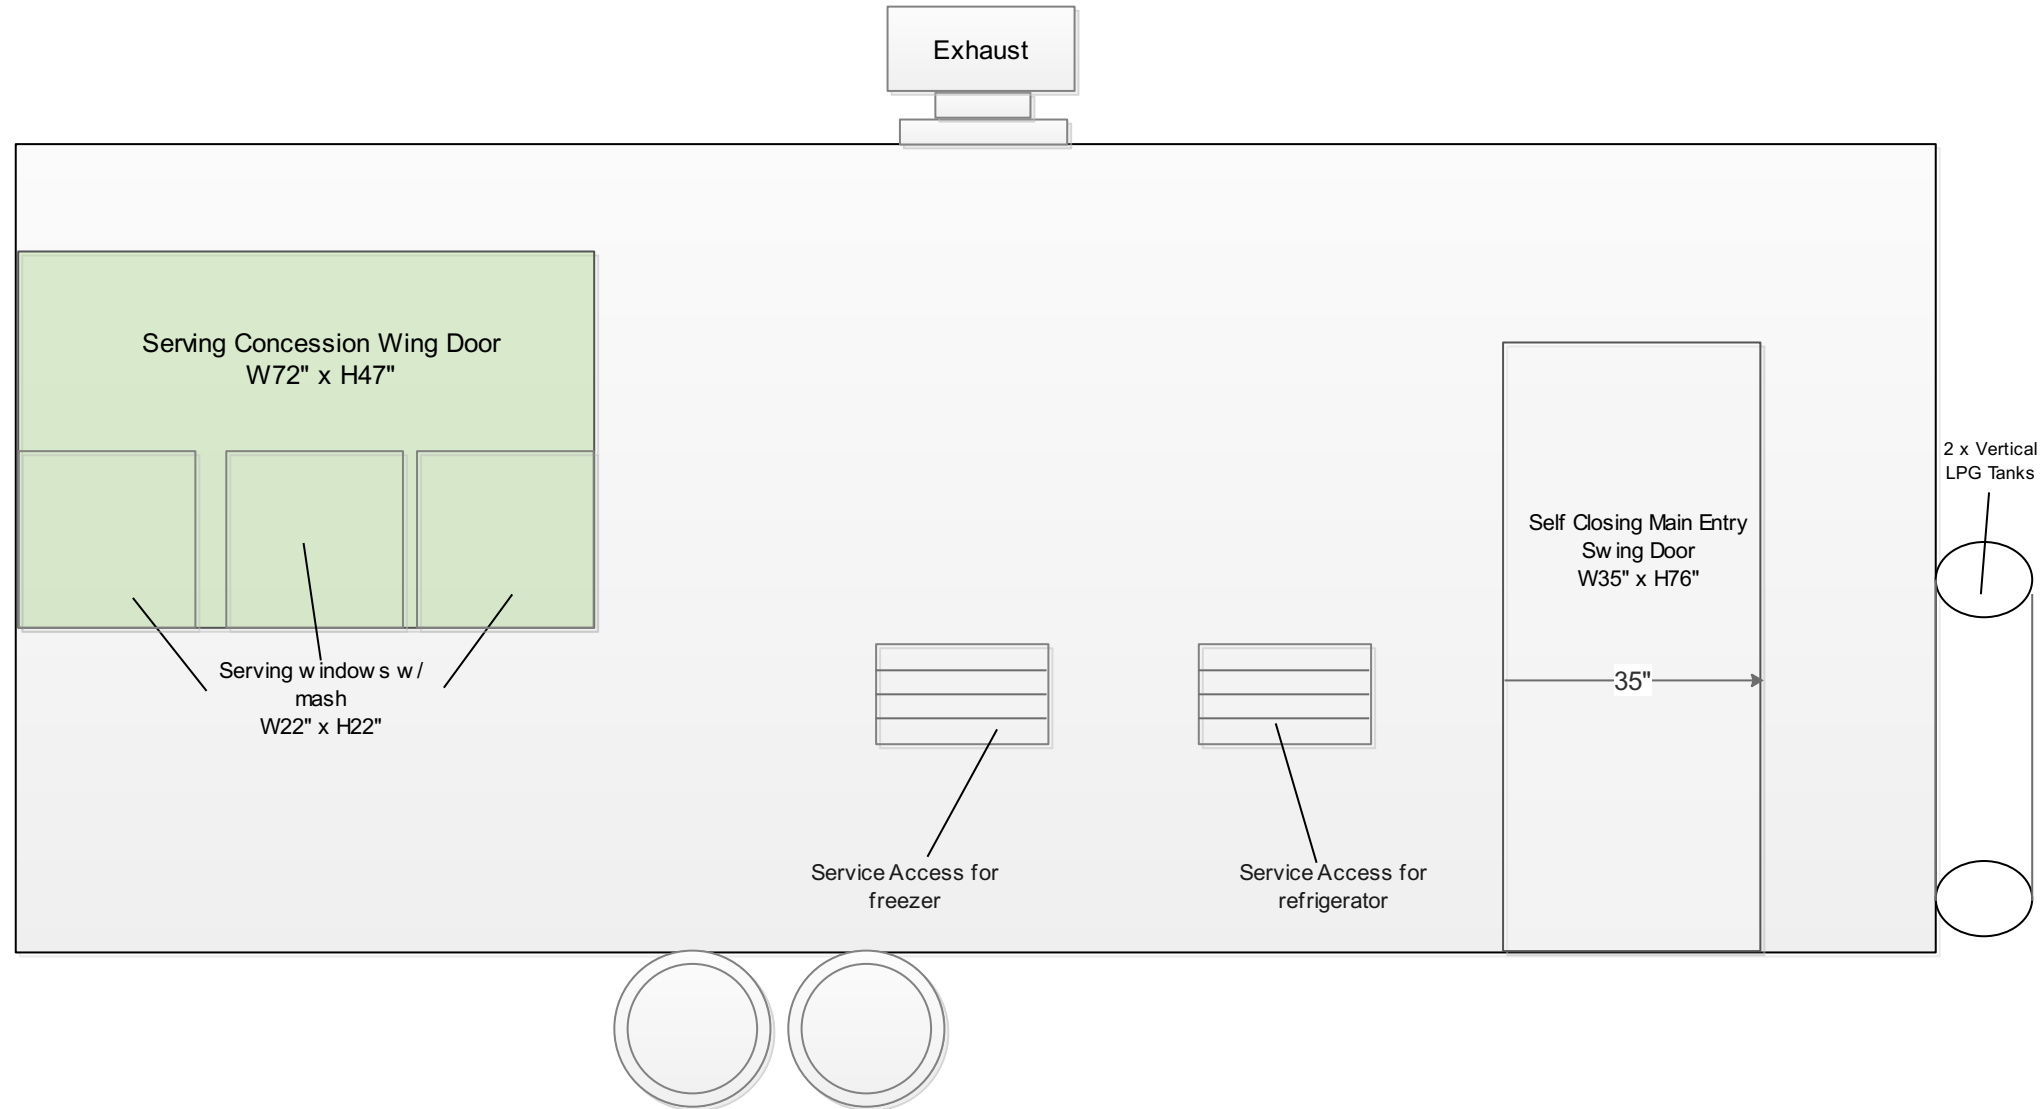

KT-20C Trailer


4. Driver Side Interior View Plan Check # _____

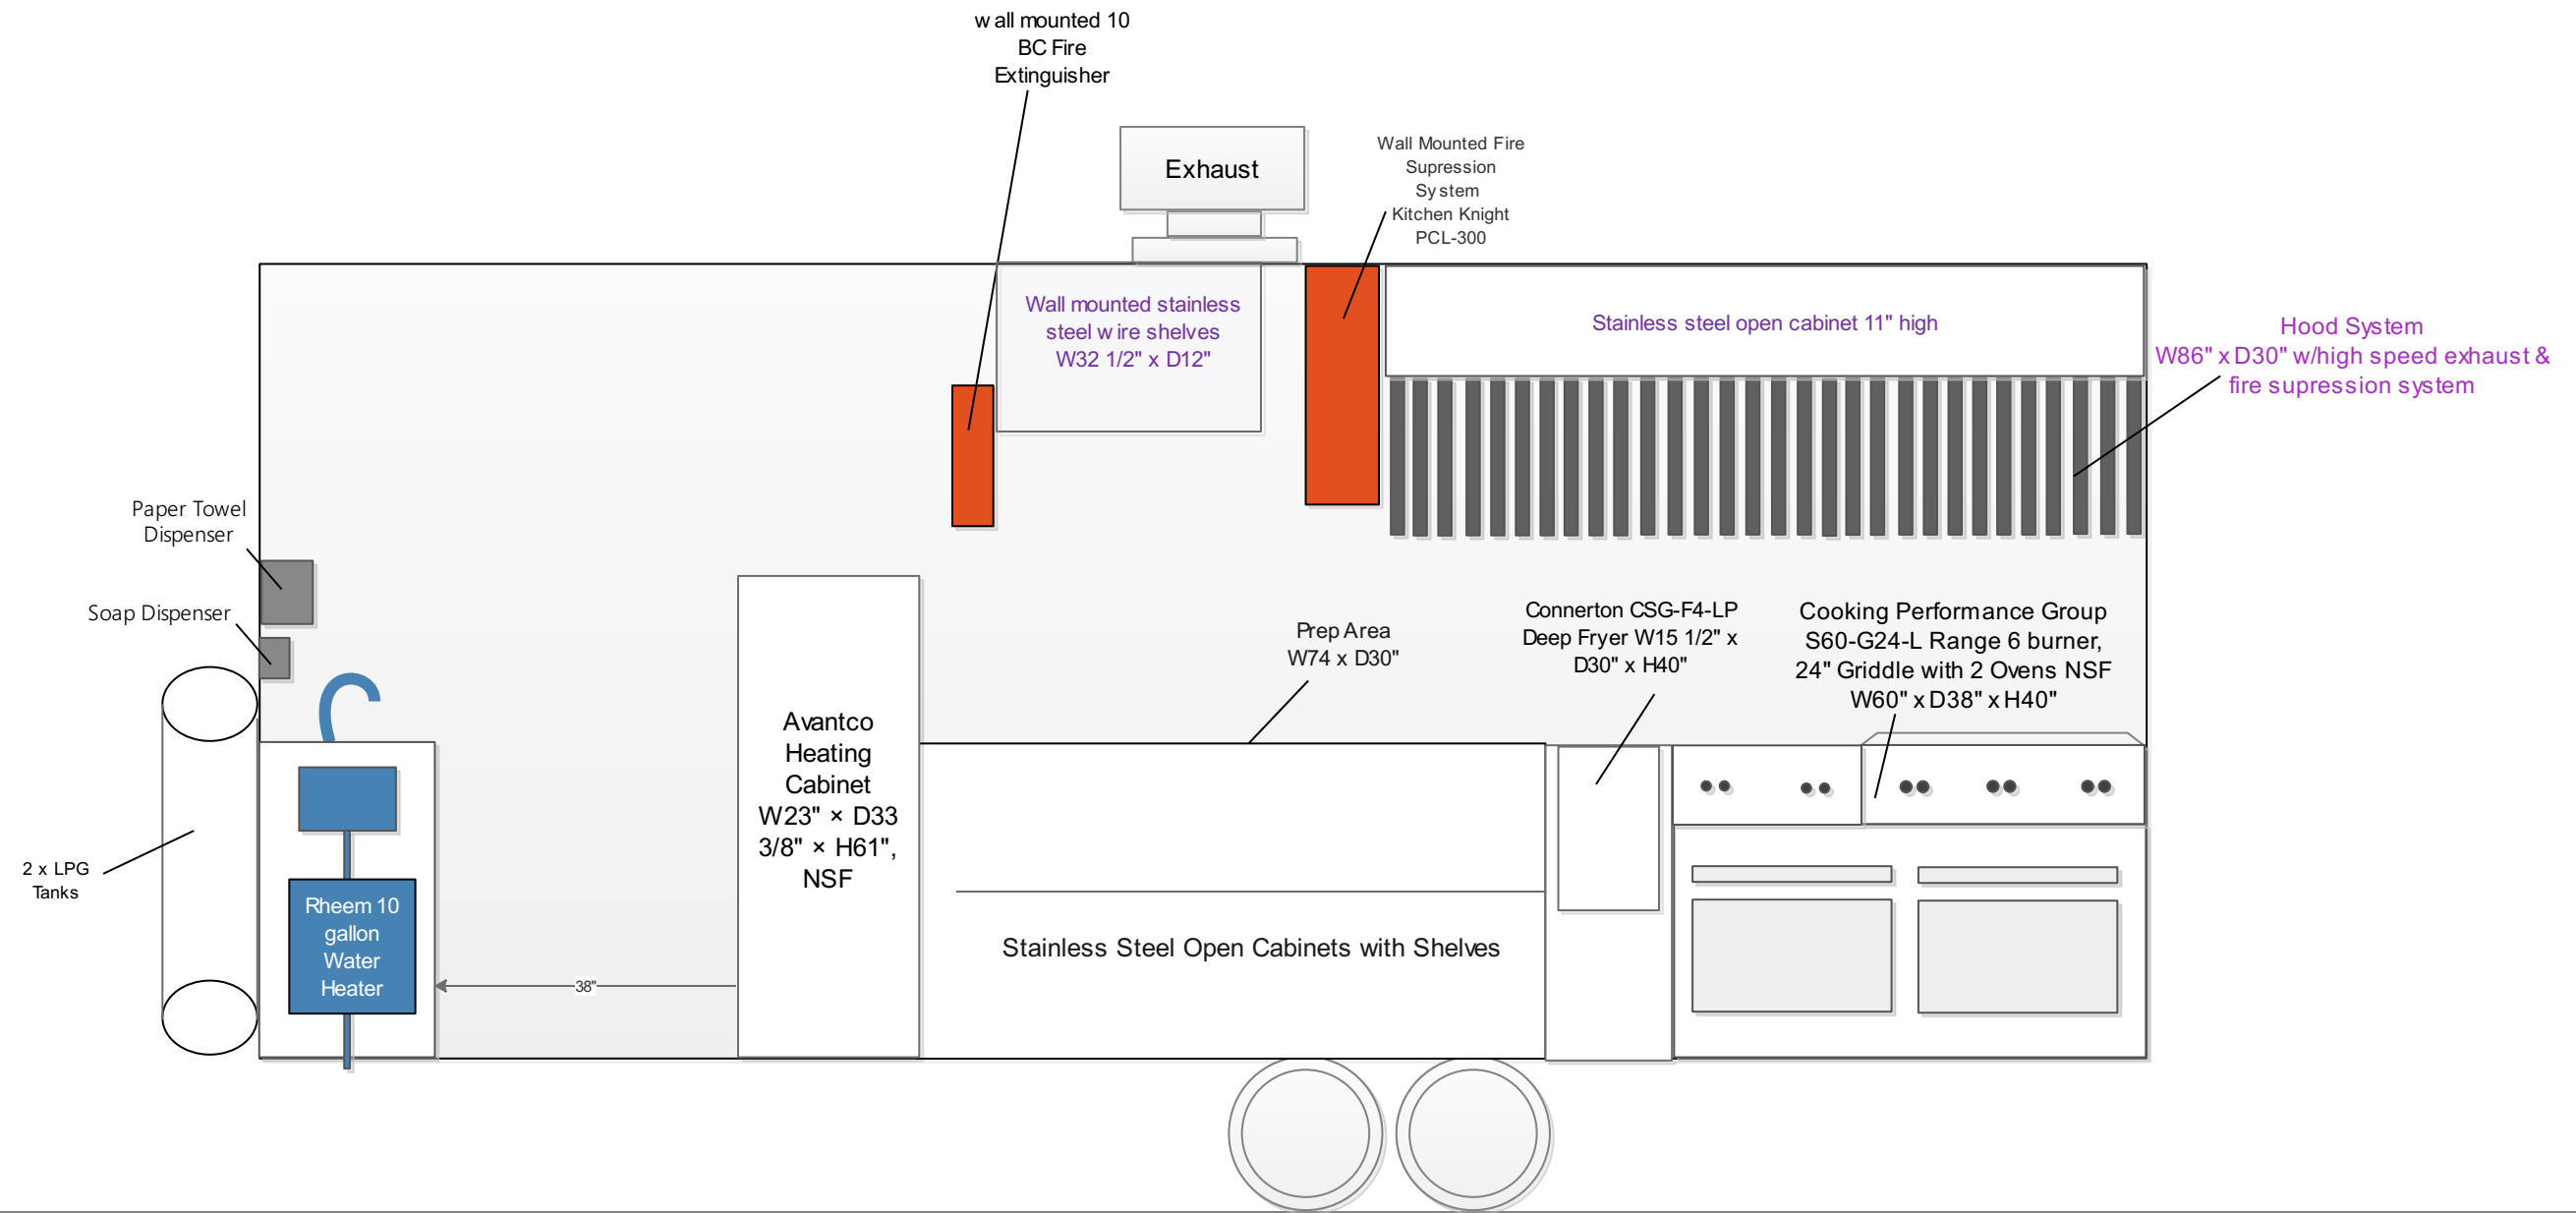

Description:

- Utensil Drawer is easily cleanable stainless steel material.
- Under sinks area will be covered with stainless steel and door.

5. Driver Side Exterior View Plan Check # _____

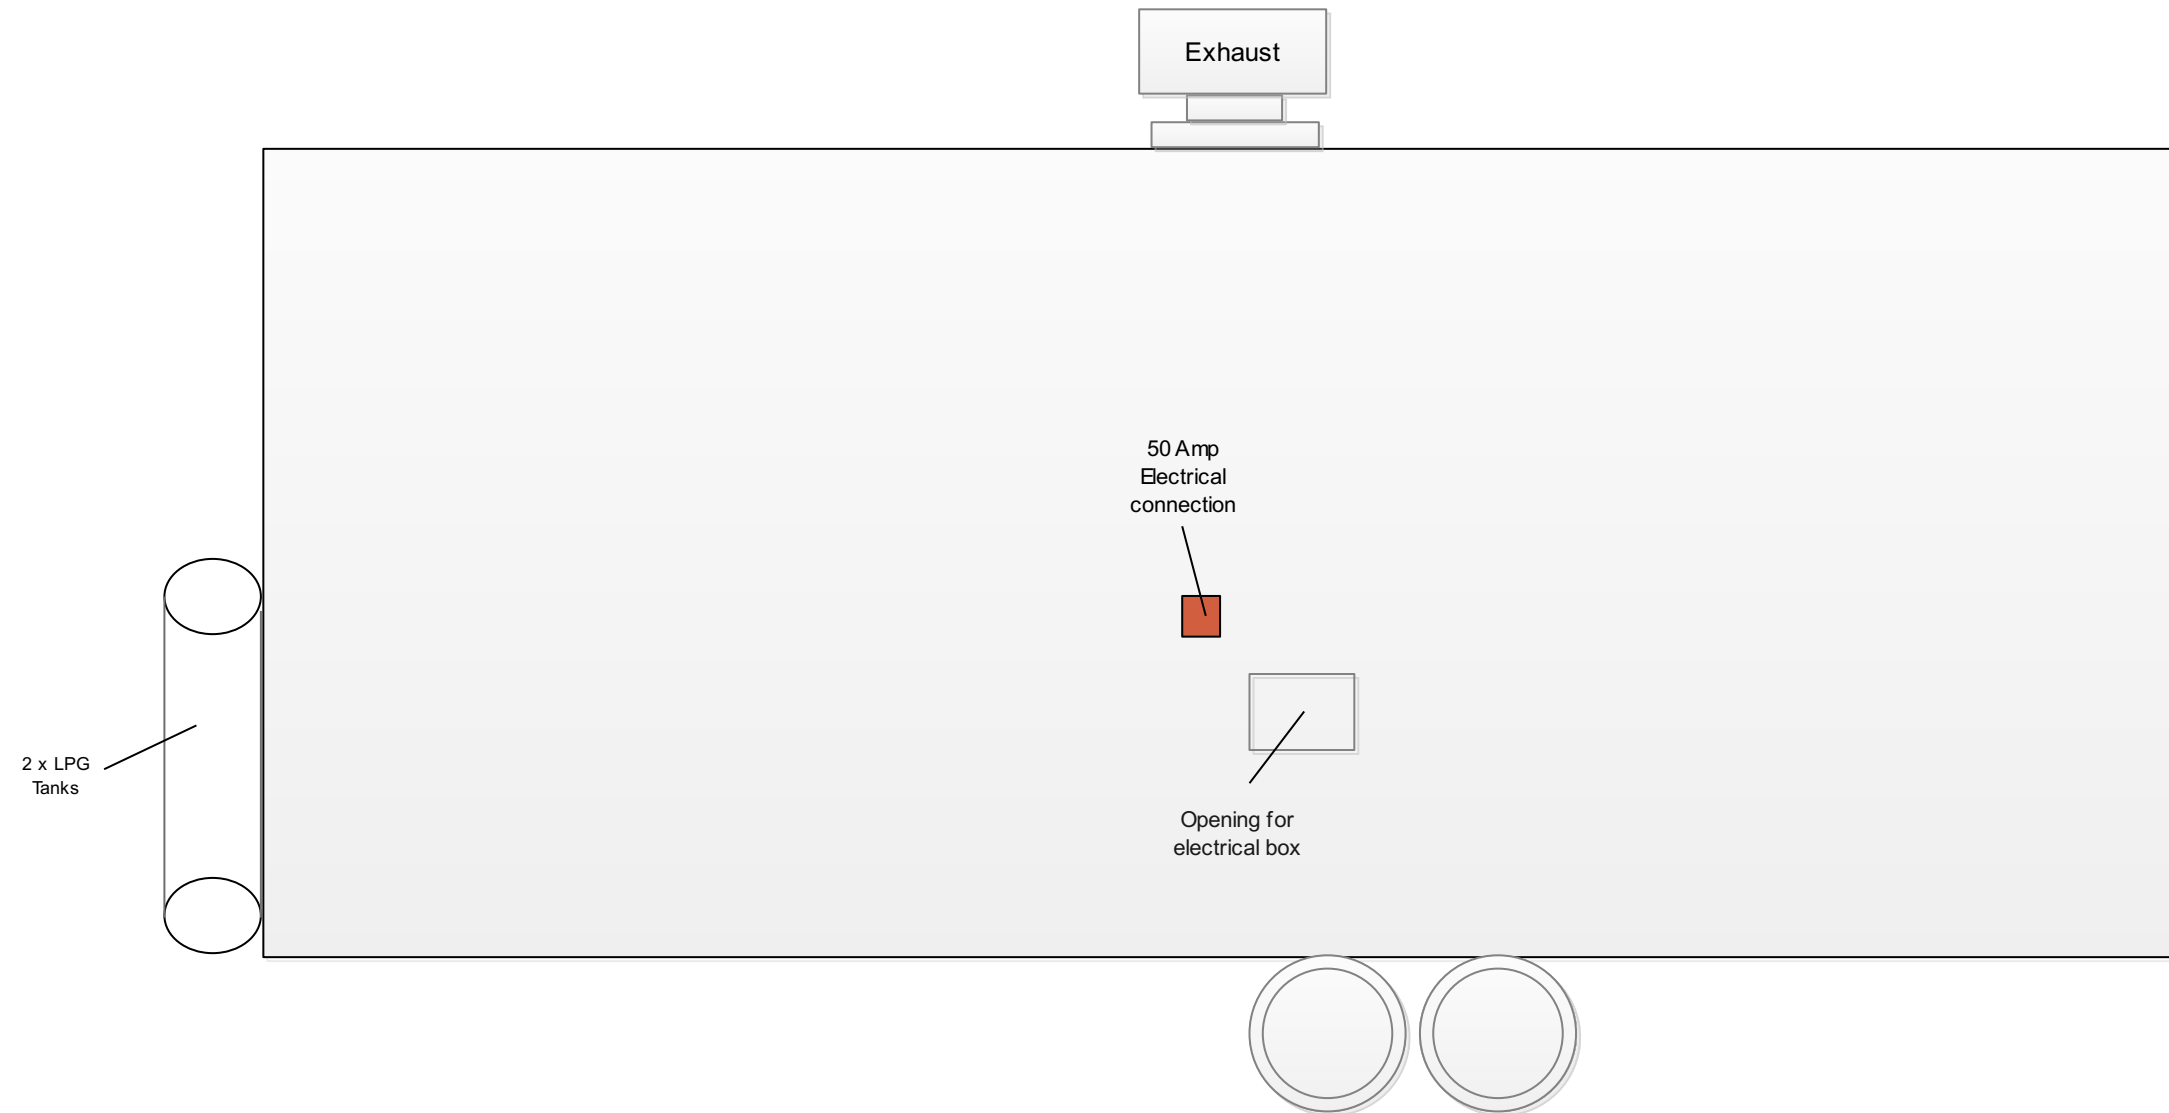

KT-20C Trailer

6. Plumbing View Plan Check # _____

