


KT-20B Trailer


1. Top View Plan Check # _____

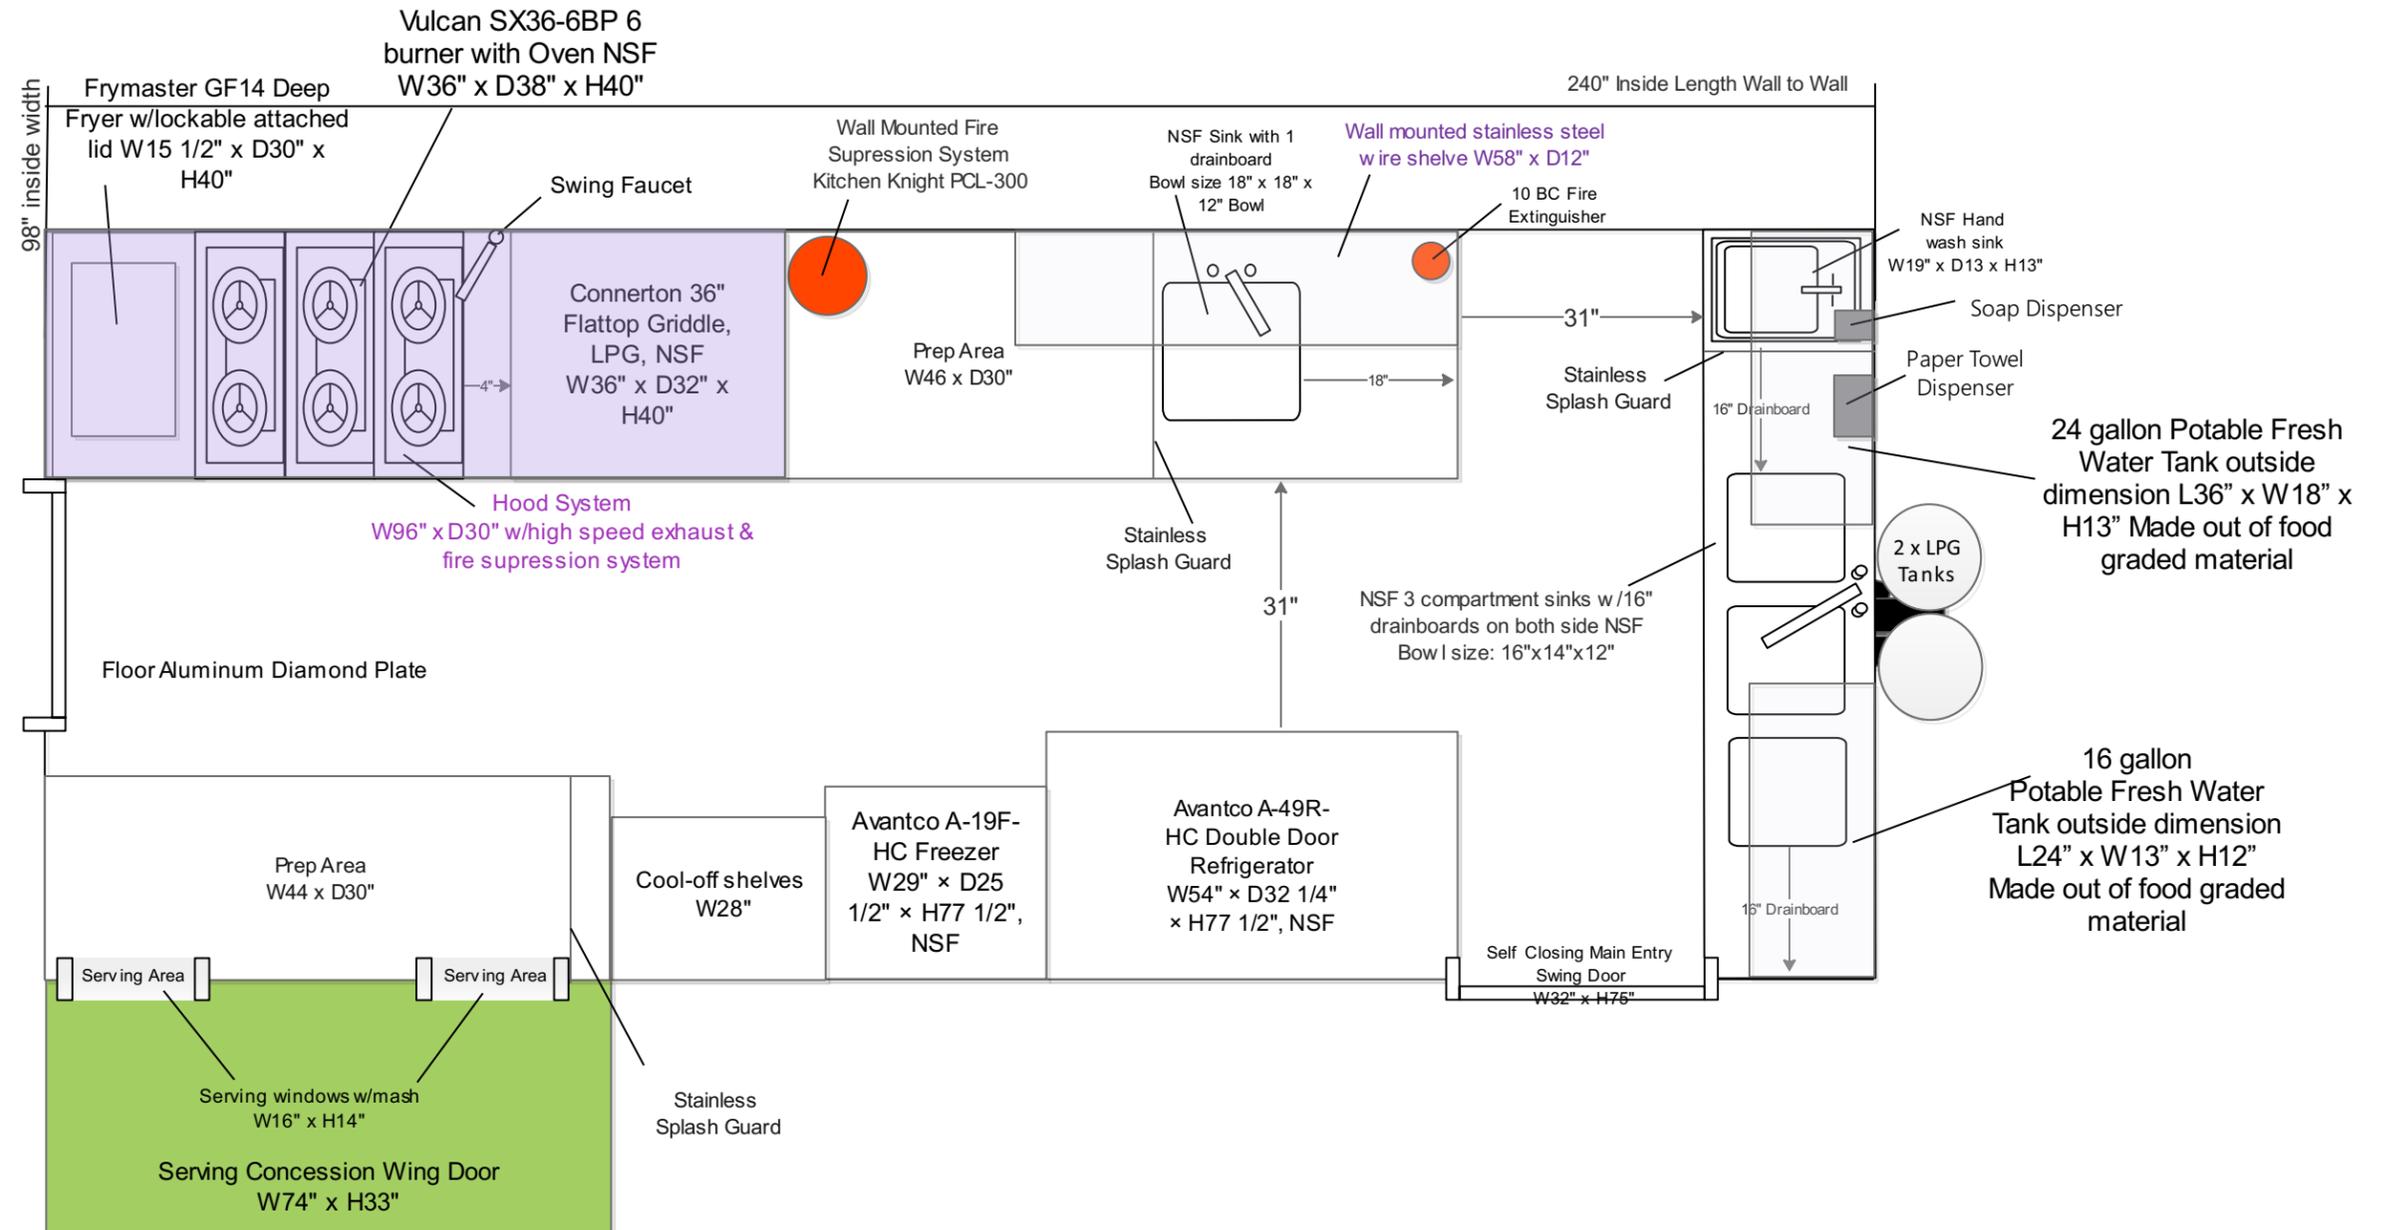

Description:


- All submitted plans are scaled of 1/2"=1'
- 1/8" Aluminum diamond plate will be used for the floor.
- Smooth aluminum or stainless steel sheet metal will be used for wall and ceiling
- 4" high 3/8" radius aluminum molding extended to the wall will be used
- NSF approved food graded silicon will be used to fill connections of cabinets, walls etc.
- Aluminum diamond plate floor will be welded to fill gaps and connections to make it water resist
- Specification sheet has been attached for all equipment used
- All stainless steel cabinets installed with security latch to ensure doors reliability while moving
- Shurflo water pump will be used model#: 2088-422-144, water delivery range 1.5-2.8 GPM.
- Potable water inlet is 1" above overflow
- 96" Type I hood has been provided
- Utensil drawer is smooth and has rounded corners and can be easily pull out for cleaning
- sanitizing buckets are mounted to the cabinet shelf and they have covers to prevent spillage while vehicle is in motion
- Wash down hose is located under the 3 compartment sink in custom built stainless cabinet. It is not located above any food equipment. The length of the hose is as long as the truck
- Preparation area is stainless steel smooth and cleanable
- All appliances are NSF approved (please see NSF letters attached)
- Trailer inside height is 102"
- Shatterproof LED light will be used
- All equipment mounted securely to the framing structure and/or counter top.
- all gas-fired appliances properly insulated in a manner that will prevent excessive heat buildup and/or injury
- All units will be build to the Los Angeles County Health Code requirement
- All equipment are sealed to floor or have minimum 6" cleaning space under.

2. Passenger Side Interior View Plan Check # _____

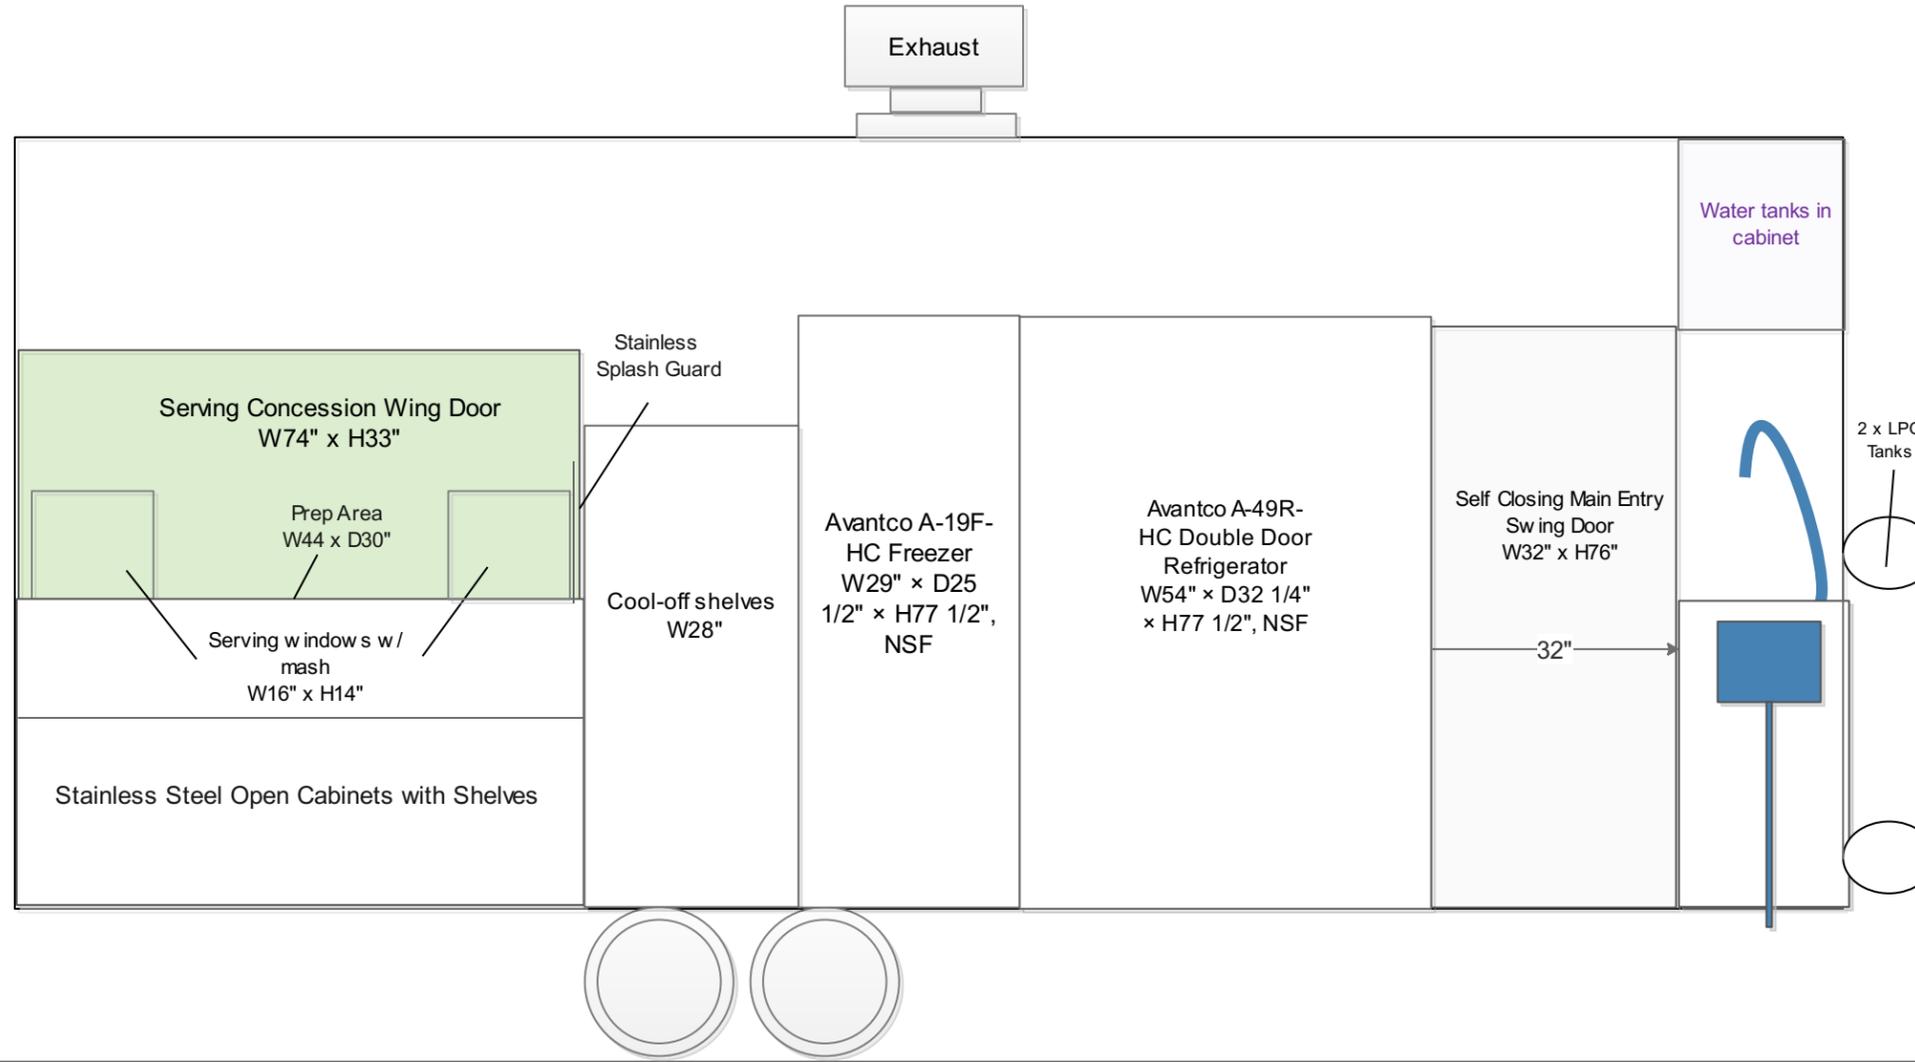


KT-20B Trailer

3. Passenger Side Exterior View Plan Check # _____

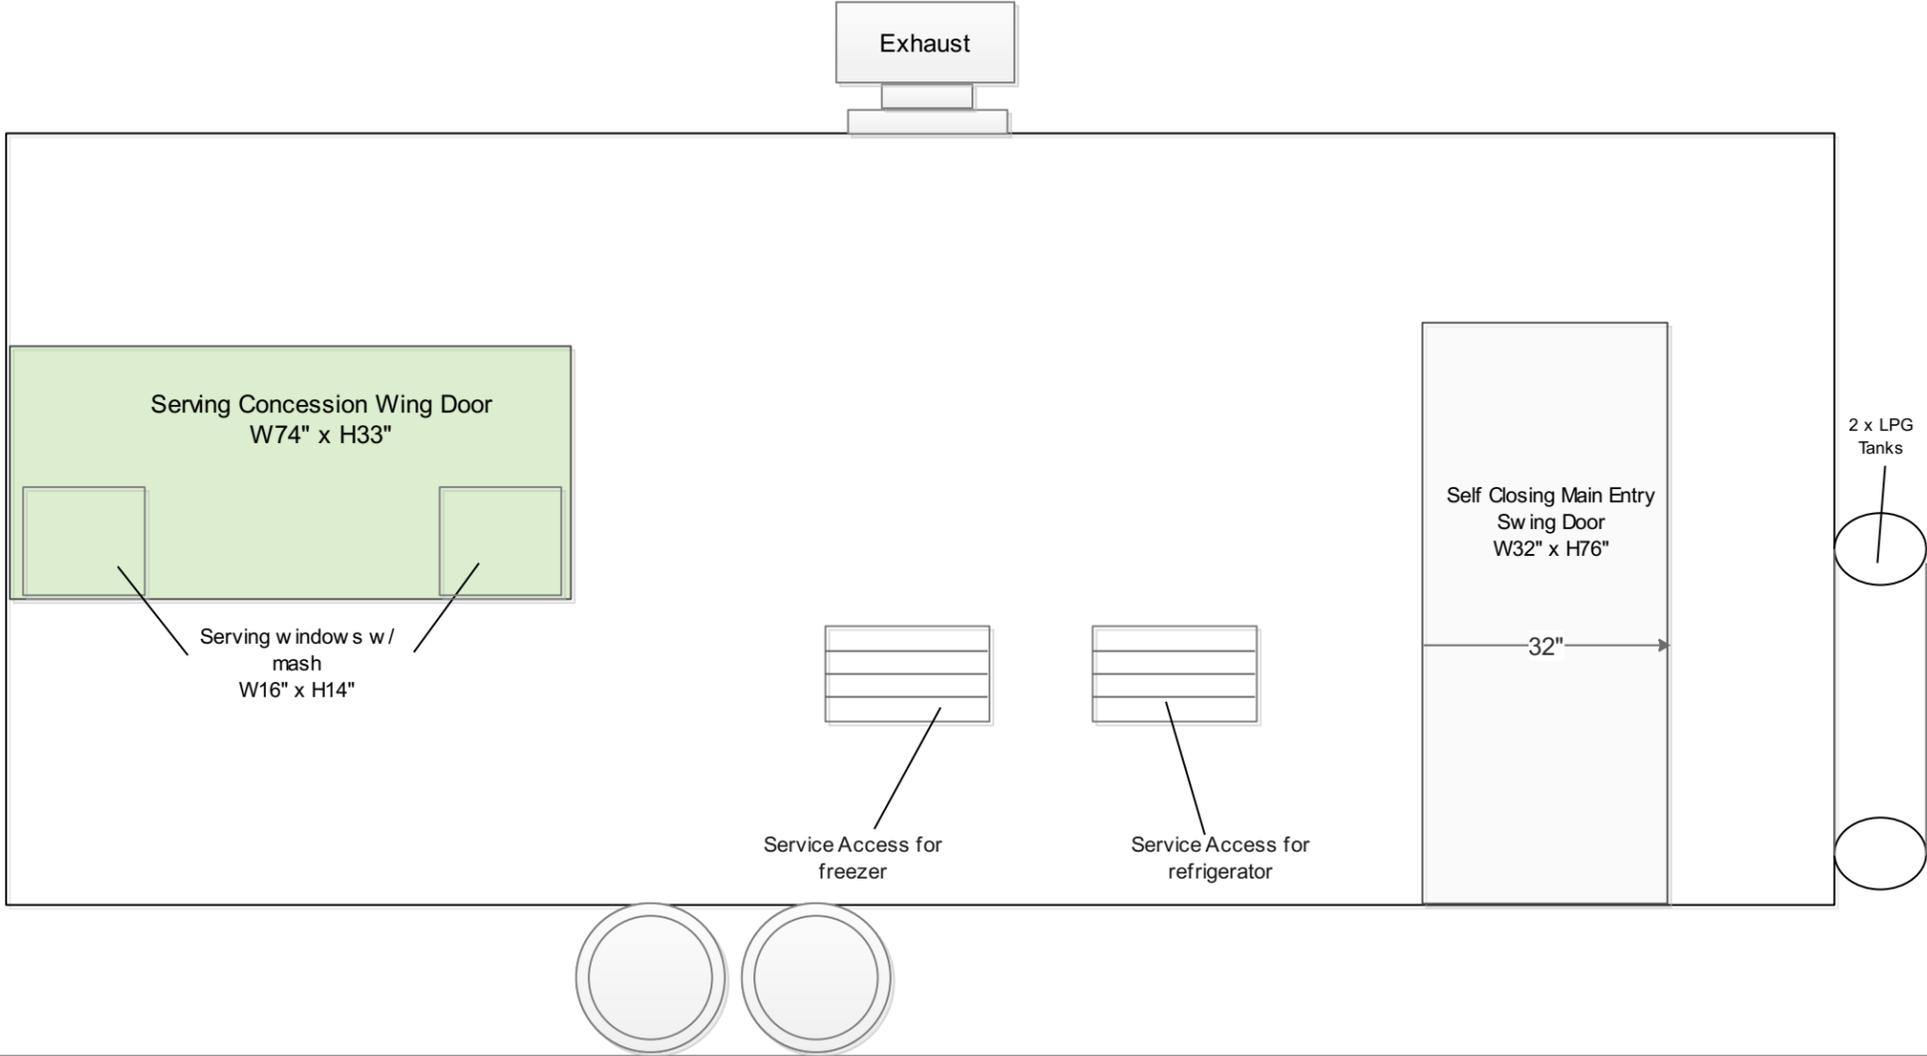

KT-20B Trailer


4. Driver Side Interior View Plan Check # _____

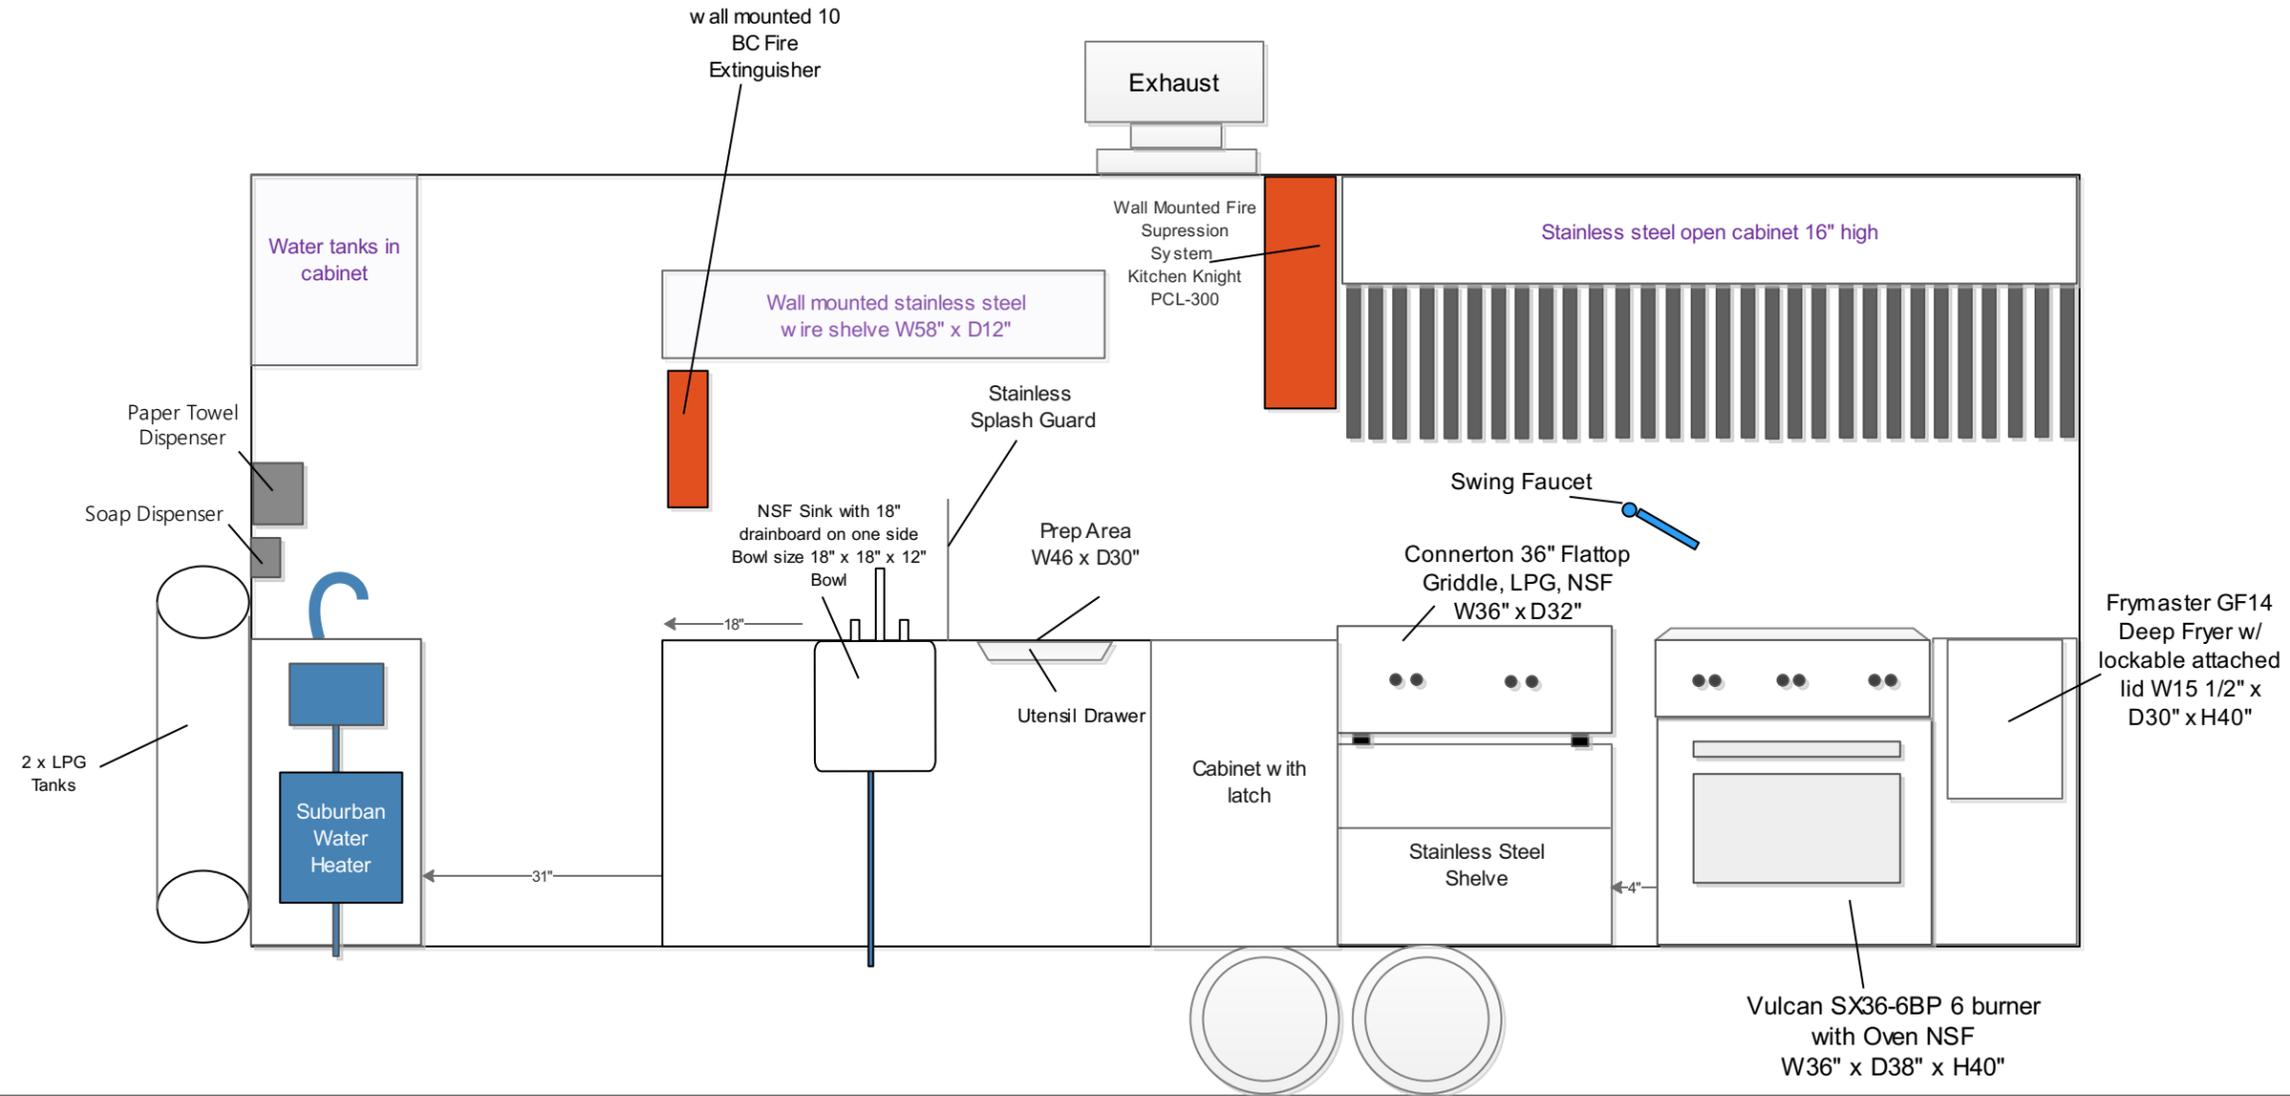


Description:

- Utensil Drawer is easily cleanable stainless steel material.
- Under sinks area will be covered with stainless steel and door.

5. Driver Side Exterior View Plan Check # _____

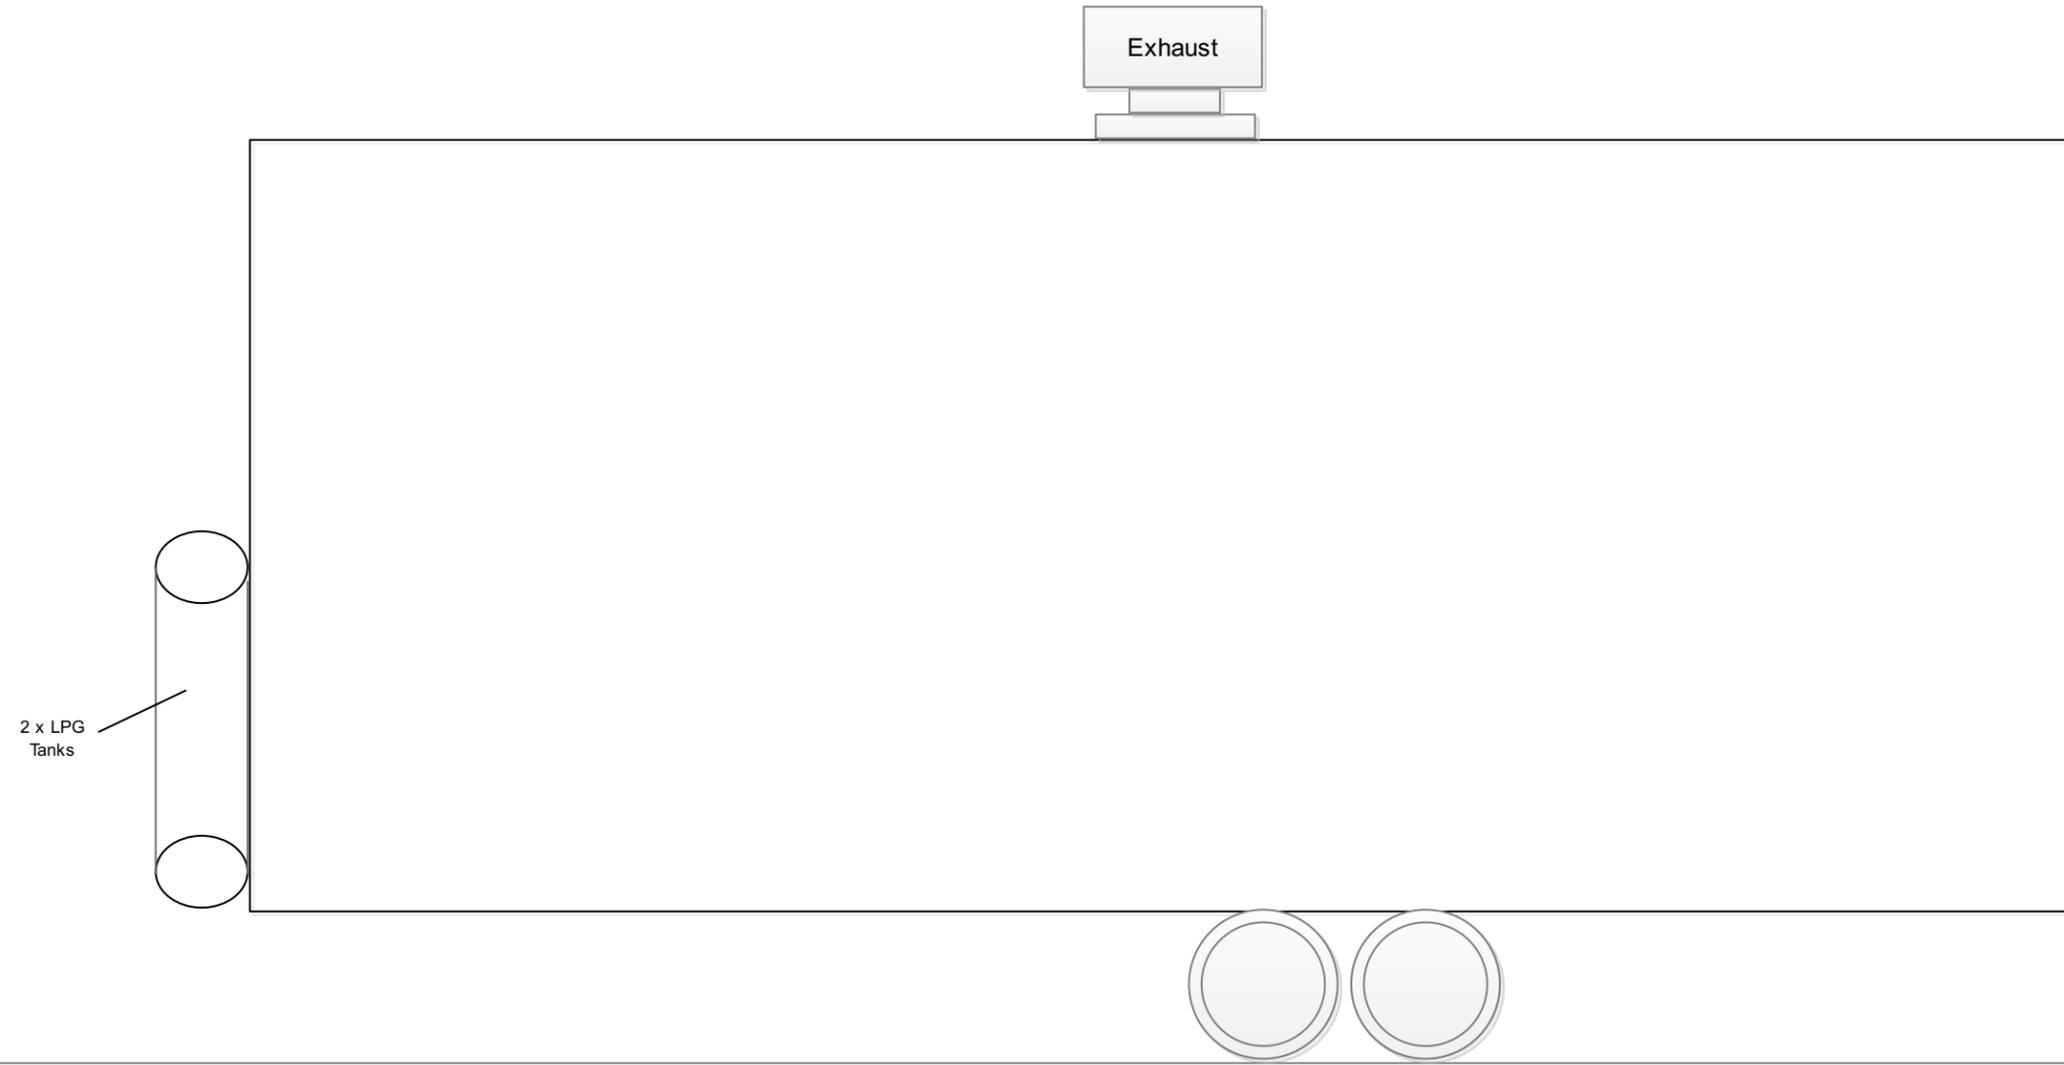

6. Plumbing View Plan Check # _____

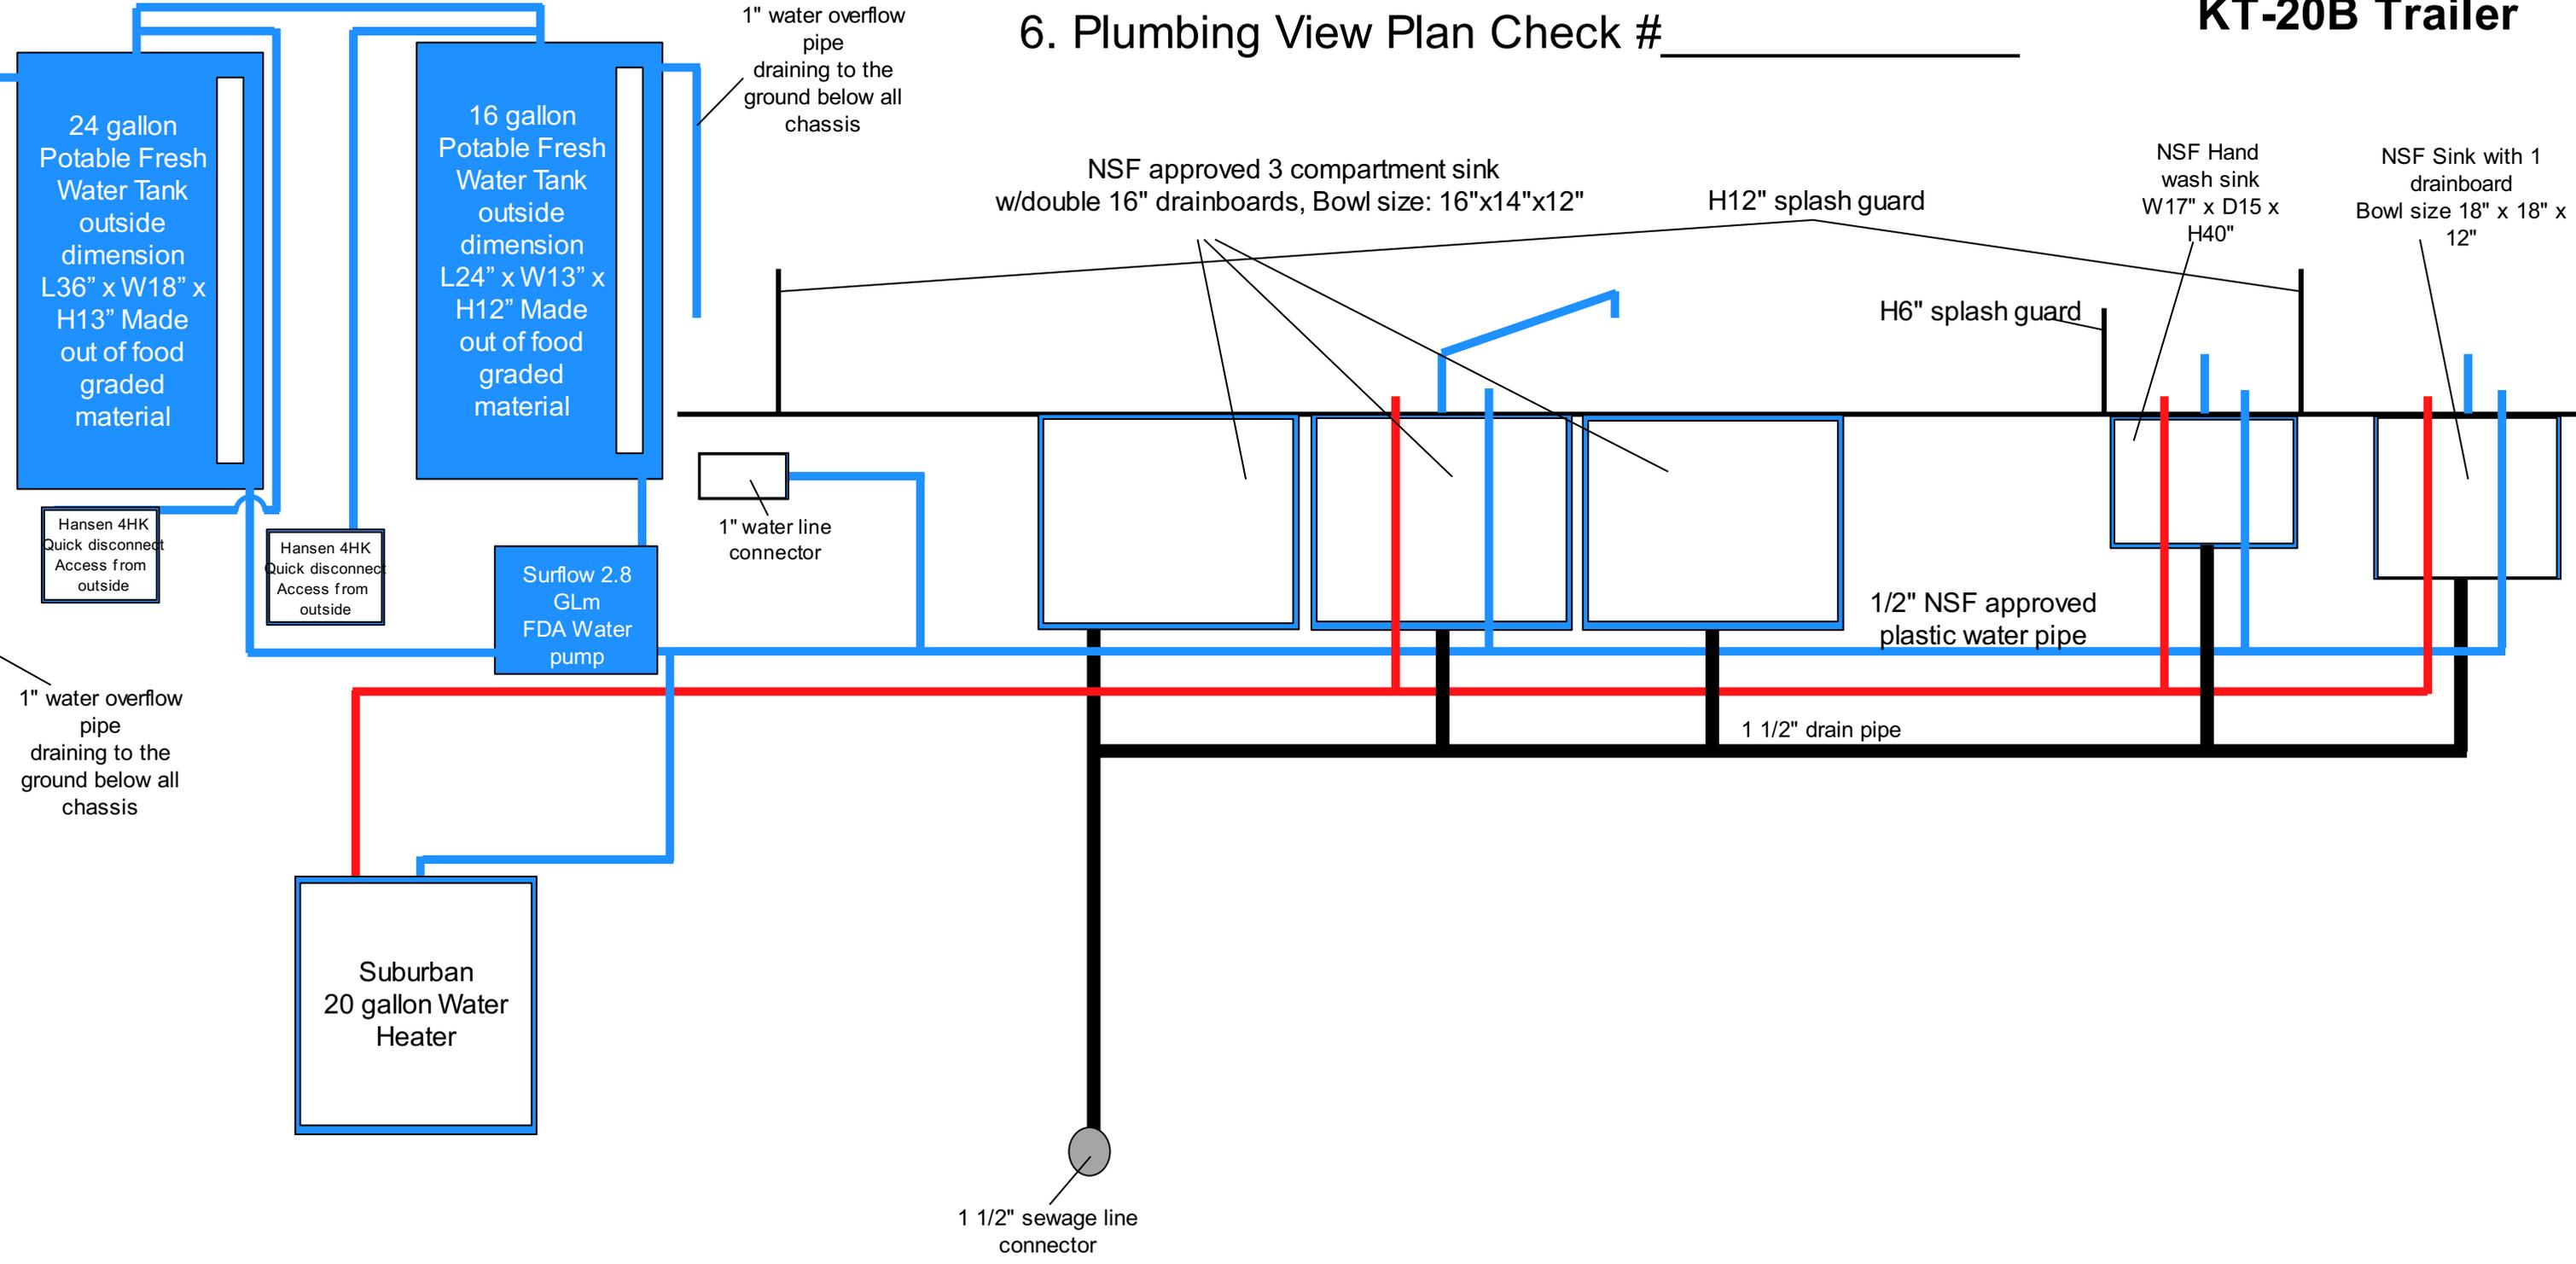

24 gallon Potable Fresh Water Tank outside dimension L36" x W18" x H13" Made out of food graded material

16 gallon Potable Fresh Water Tank outside dimension L24" x W13" x H12" Made out of food graded material

Hansen 4HK Quick disconnect Access from outside

Hansen 4HK Quick disconnect Access from outside

Surflow 2.8 GLm FDA Water pump

1" water line connector

Suburban 20 gallon Water Heater

1 1/2" sewage line connector

NSF approved 3 compartment sink w/double 16" drainboards, Bowl size: 16"x14"x12"

H12" splash guard

H6" splash guard

NSF Hand wash sink W17" x D15" x H40"

NSF Sink with 1 drainboard Bowl size 18" x 18" x 12"

1/2" NSF approved plastic water pipe

1 1/2" drain pipe

1" water overflow pipe draining to the ground below all chassis

1" water overflow pipe draining to the ground below all chassis

