



KT-32E Trailer

1. Top View Plan Check #\_\_\_\_\_

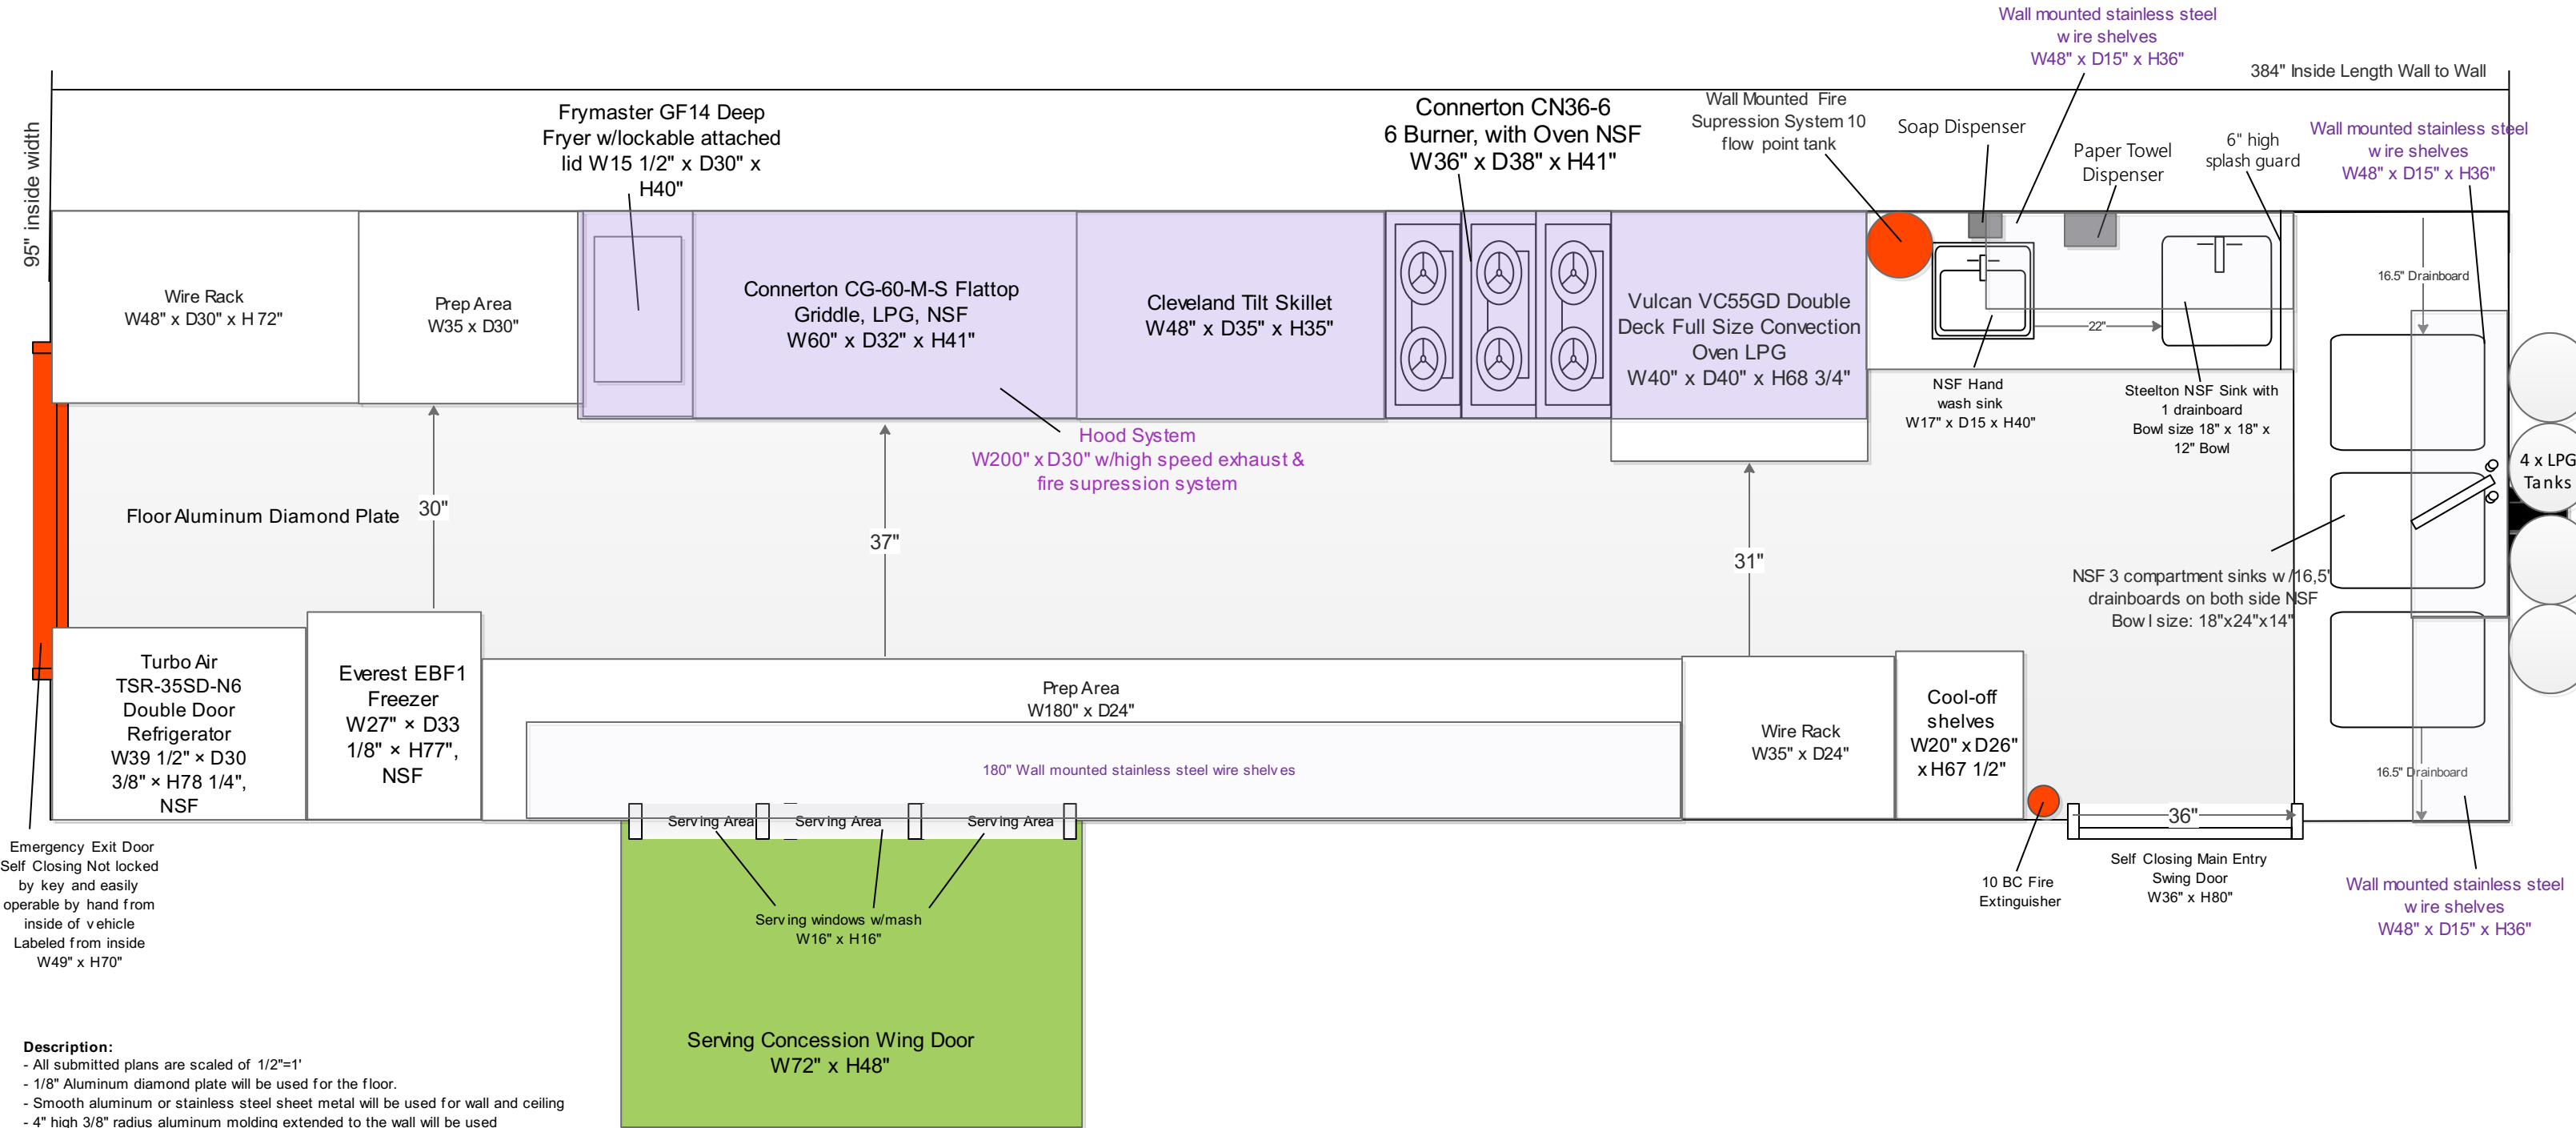


- Description:**
- All submitted plans are scaled of 1/2"=1'
  - 1/8" Aluminum diamond plate will be used for the floor.
  - Smooth aluminum or stainless steel sheet metal will be used for wall and ceiling
  - 4" high 3/8" radius aluminum molding extended to the wall will be used
  - NSF approved food graded silicon will be used to fill connections of cabinets, walls etc.
  - Aluminum diamond plate floor will be welded to fill gaps and connections to make it water resist
  - Specification sheet has been attached for all equipment used
  - All stainless steel cabinets installed with security latch to ensure doors reliability while moving
  - Shurflo water pump will be used model#: 2088-422-144, water delivery range 1.5-2.8 GPM.
  - Potable water inlet is 1" above overflow
  - 200" Type I hood has been provided
  - Utensil drawer is smooth and has rounded corners and can be easily pull out for cleaning
  - sanitizing buckets are mounted to the cabinet shelve and they have covers to prevent spillage while vehicle is in motion
  - Wash down hose is located under the 3 compartment sink in custom built stainless cabinet. It is not located above any food equipment. The length of the hose is as long as the truck
  - Preparation area is stainless steel smooth and cleanable
  - Hand wash sink bowl size is 14" x 10" x 6"
  - All appliances are NSF approved (please see NSF letters attached)
  - Trailer inside height is 84"
  - Shatterproof LED light will be used
  - All equipment mounted securely to the framing structure and/or counter top.
  - all gas-fired appliances properly insulated in a manner that will prevent excessive heat buildup and/or injury
  - All units will be build to the Los Angeles County Health Code requirement
  - All equipment are sealed to floor or have minimum 6" cleaning space under.

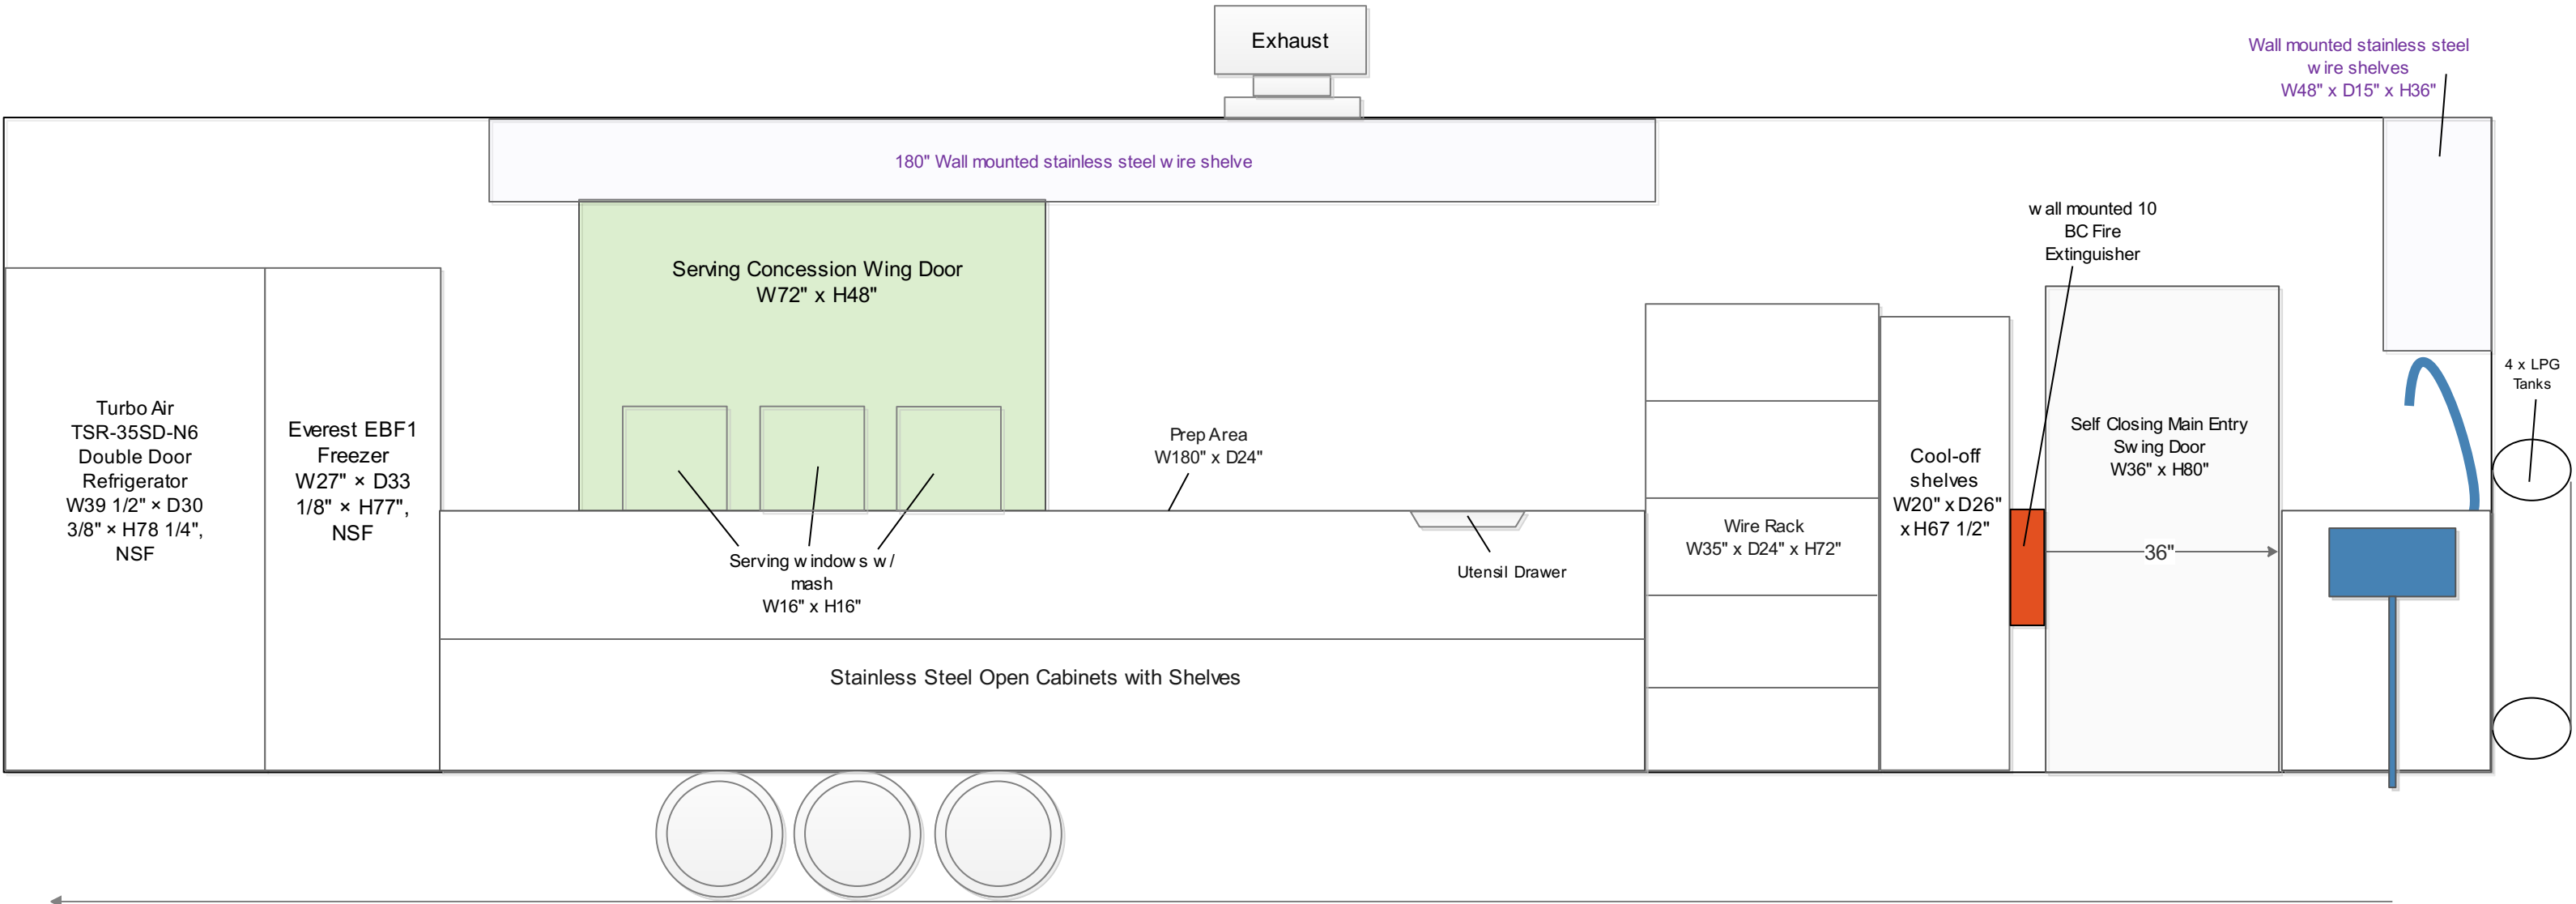


**Description:**


- Utensil Drawer is easily cleanable stainless steel material.
- Under sinks area will be covered with stainless steel and door.
- Washdown hose is equipped with pistol grip hose nozzle

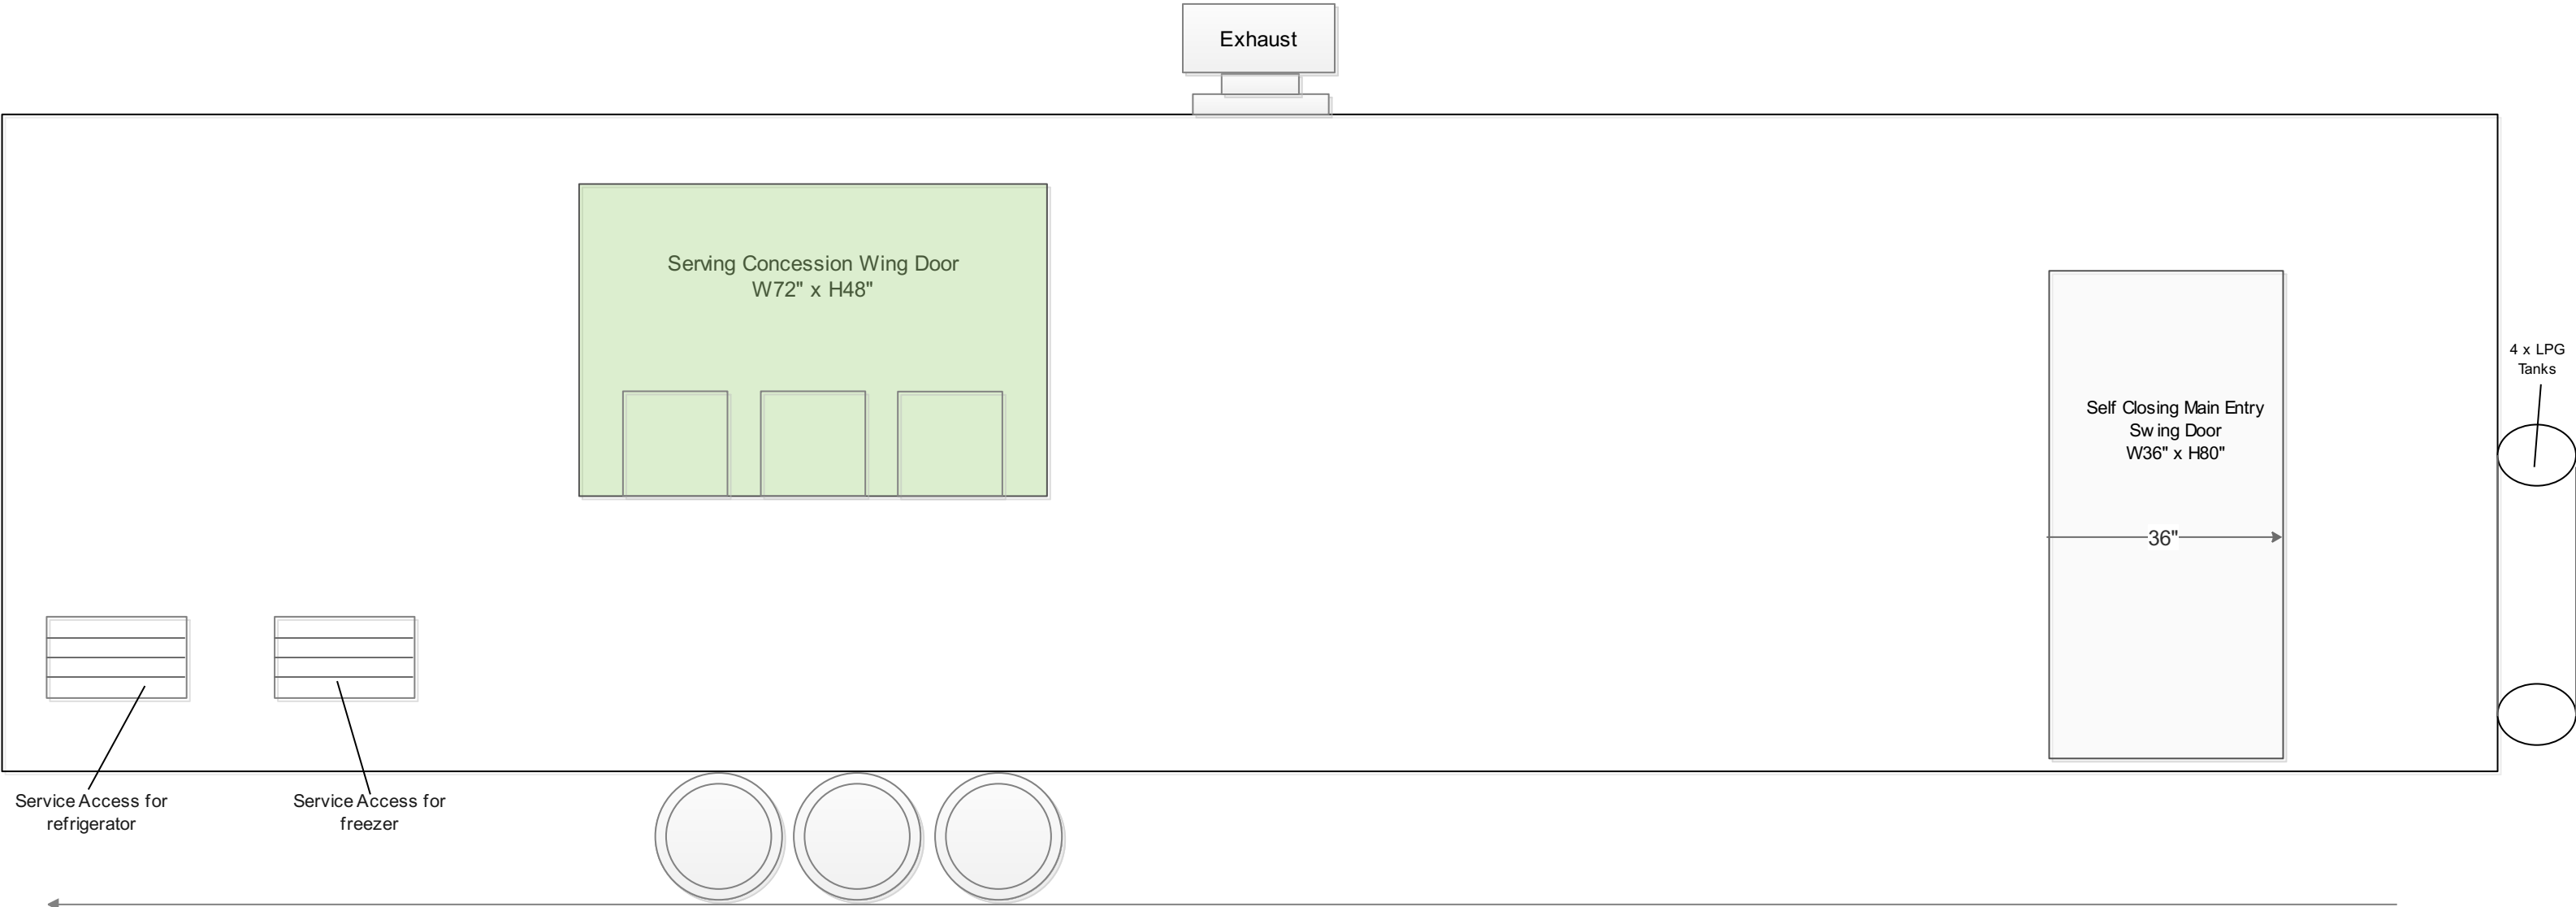

4. Driver Side Interior View Plan Check #\_\_\_\_\_

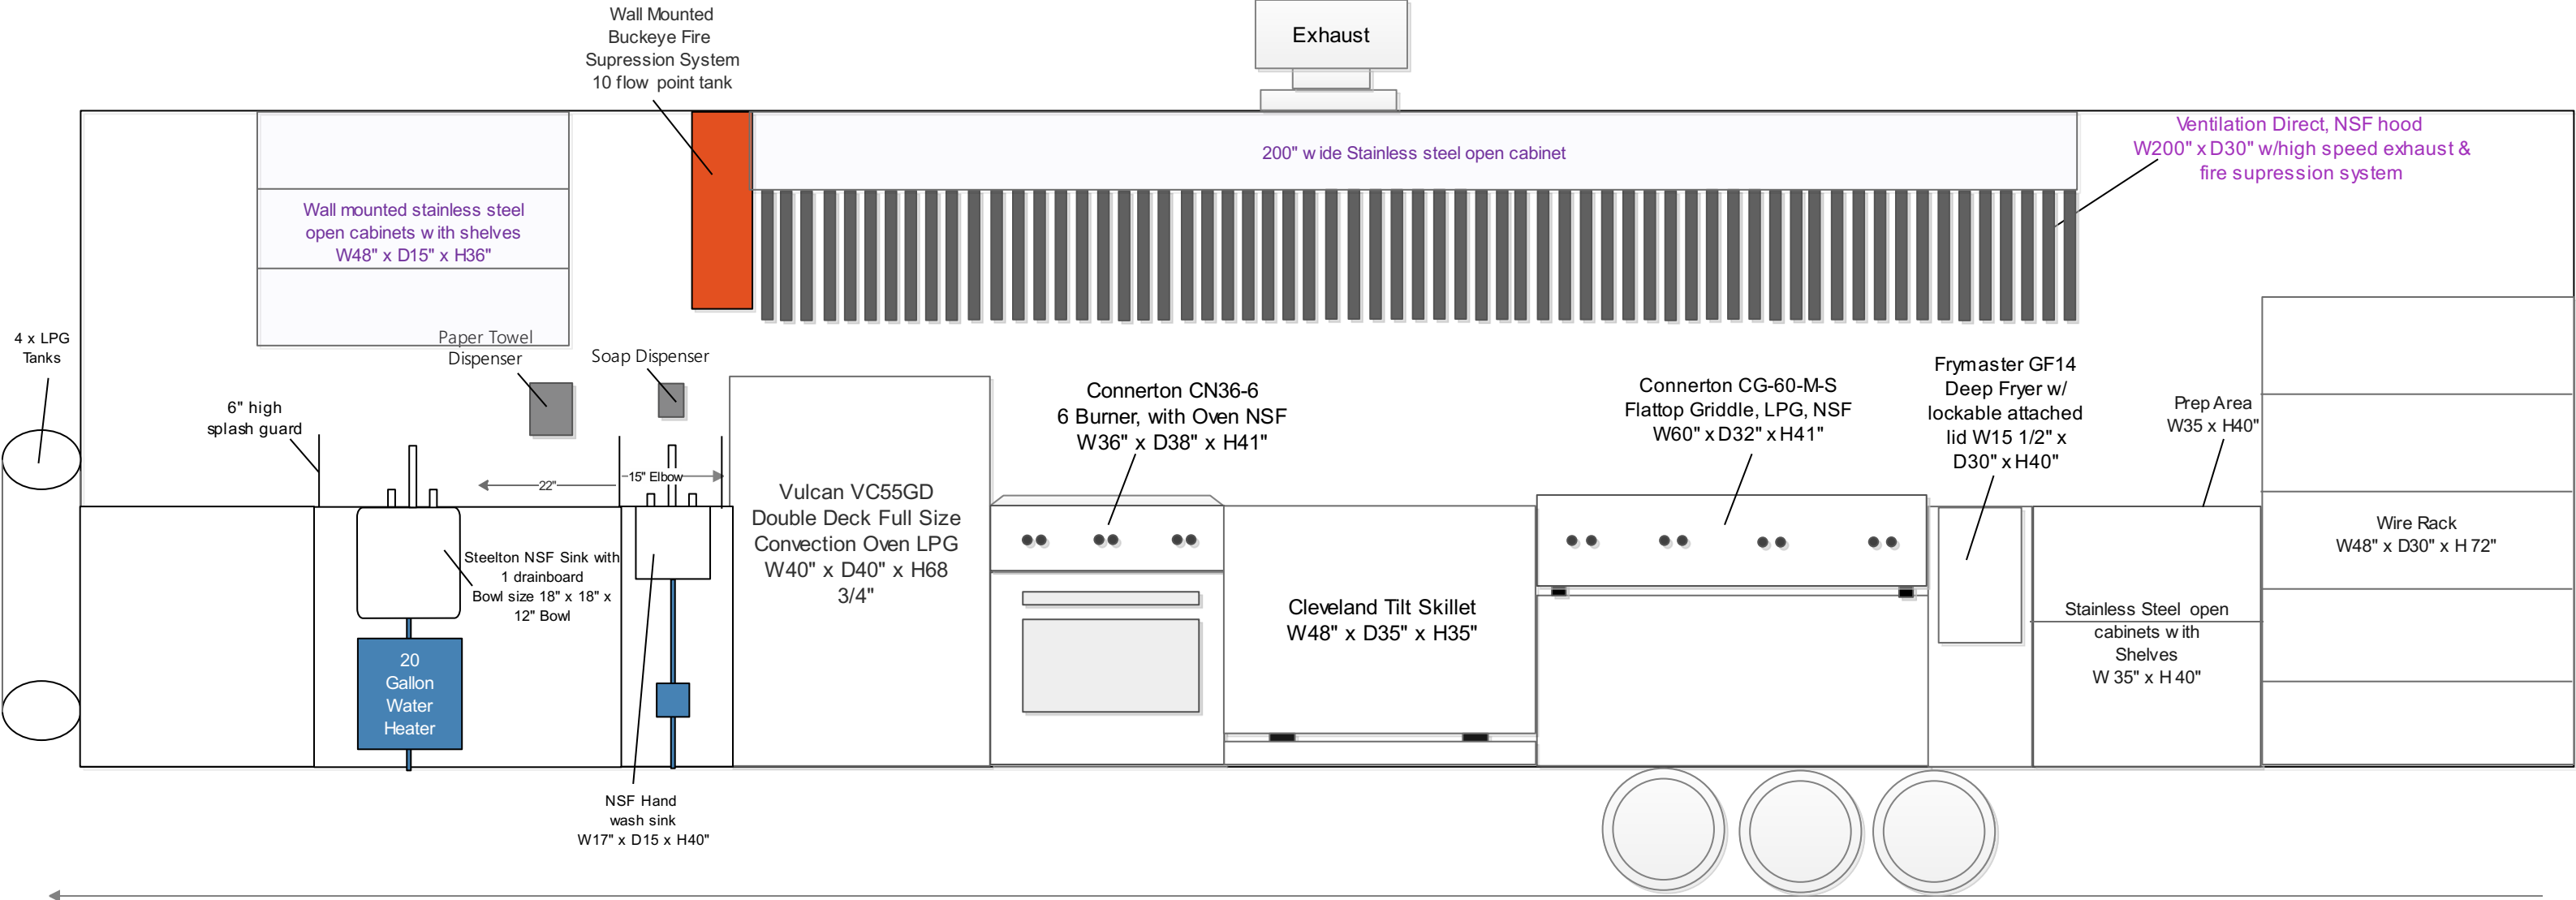



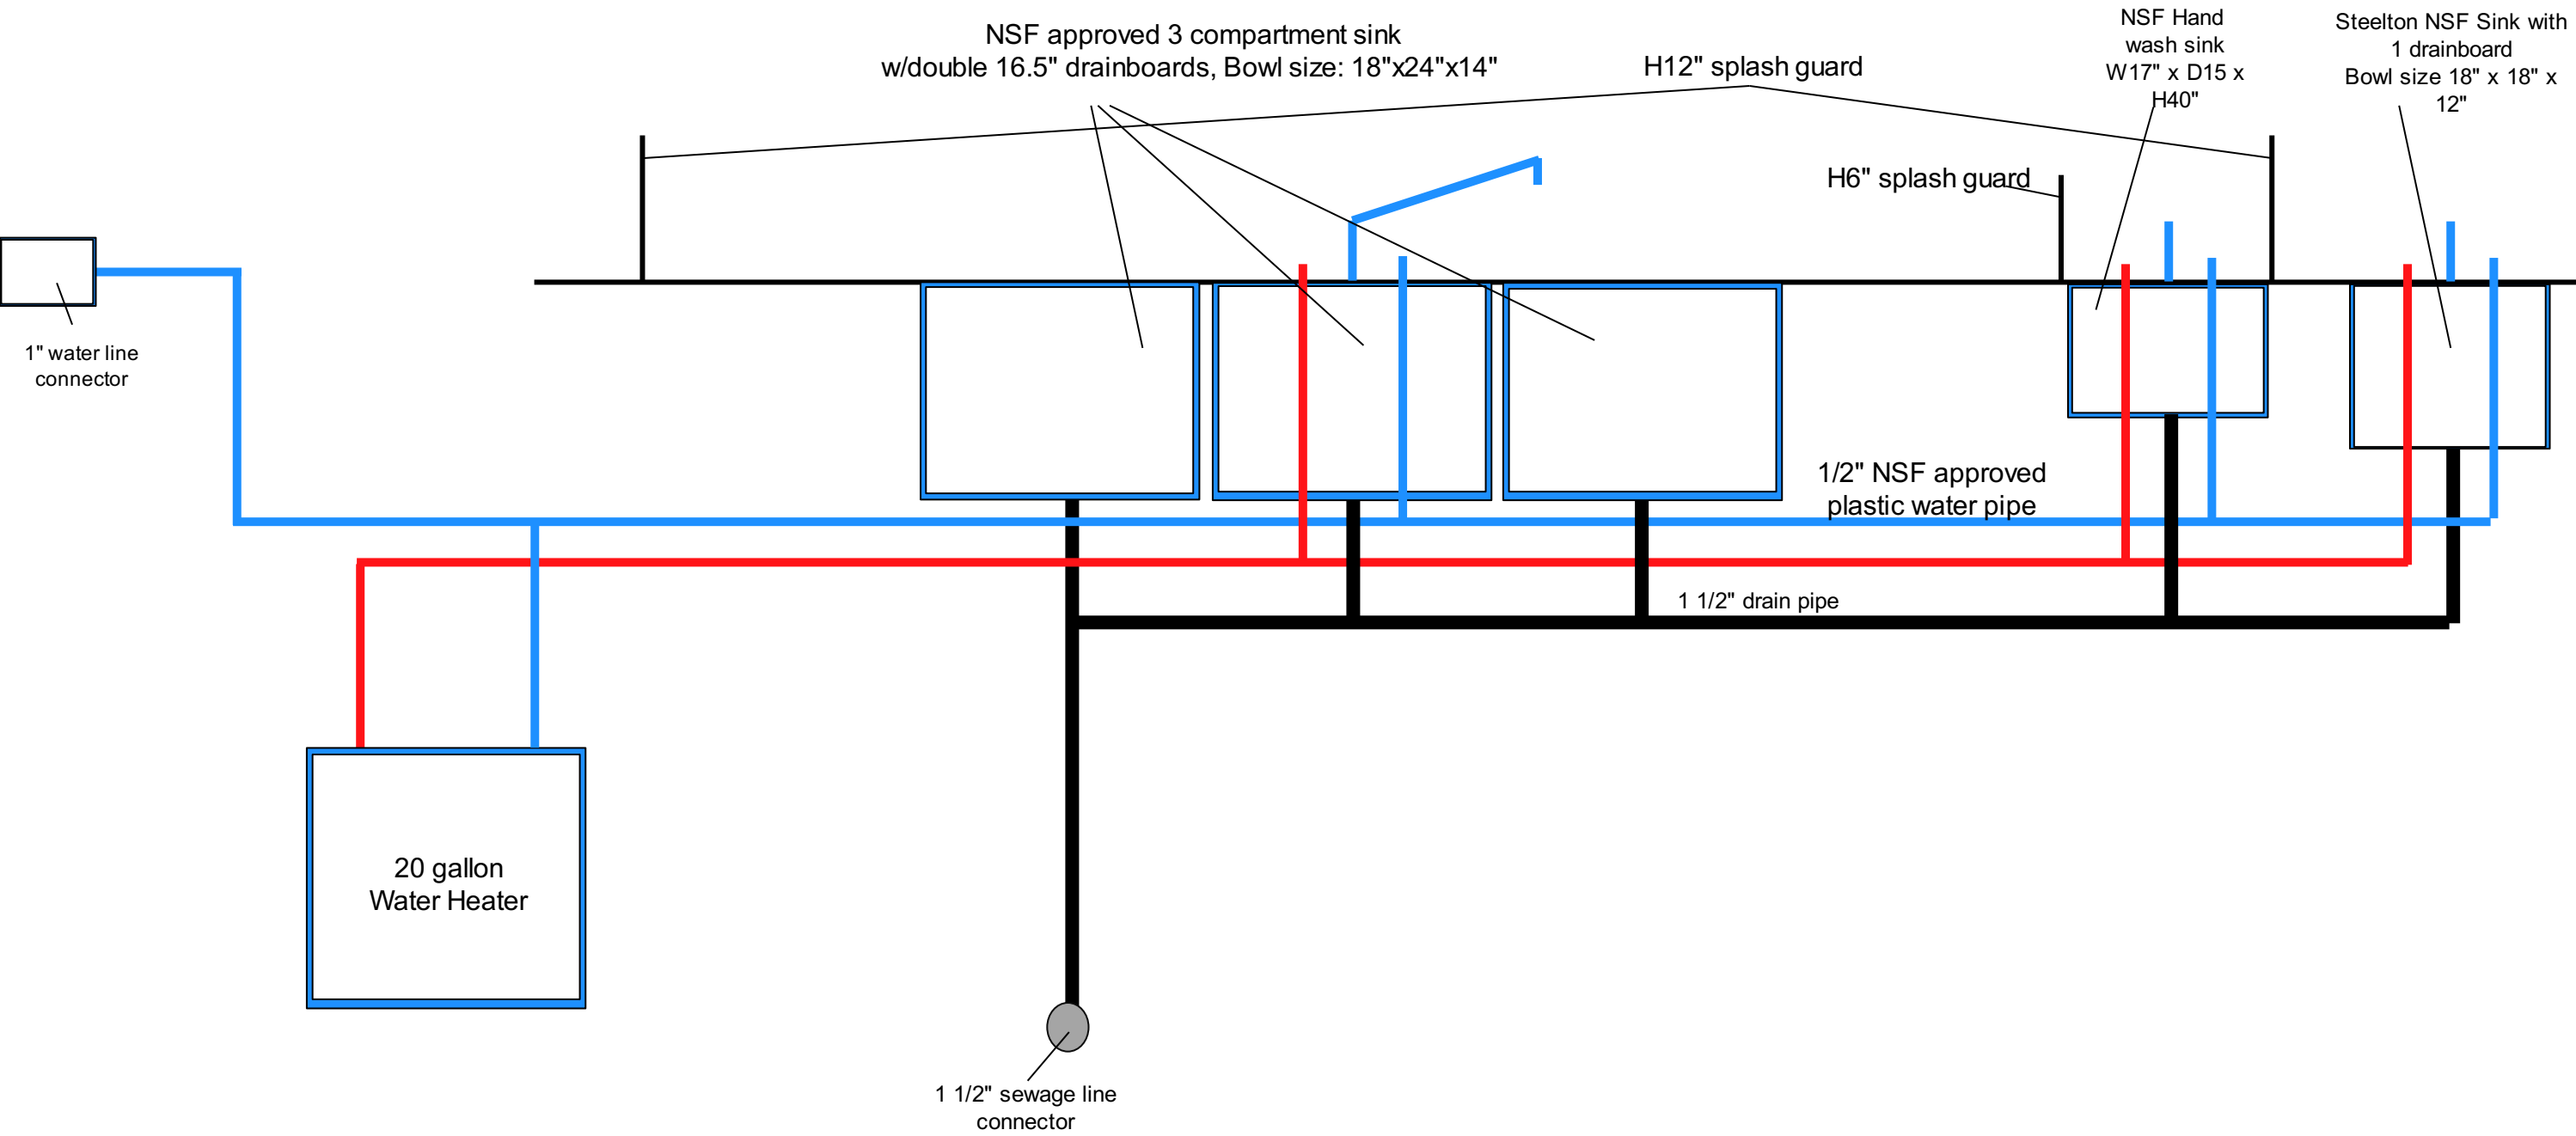

7. Front Side Exterior View Plan Check # \_\_\_\_\_

